

NAGARPARKAR TALUKA PLANNING PROJECT

VOLUME -TWO

MAPPING EXISTING CONDITIONS

PREPARED AND SUPERVISED BY:

Christophe Polak, Aqsa Mumtaz, Furqan Khan & Arif Hasan



Survey Team:

Furqan Khan
Aqsa Mumtaz
Sami-Ullah Minhas
Danish Hassan
Adnan Ahmed
Sadiqa Bashir
Aurangzaib Khushi
Nabia Kausar
Tooba Tahir
Shazia Turabi
Harji
Dr. Luxman
Luxman Tharri

HASAN & POLAK

Architects & Urban Planners

37/D Mohammad Ali Society, Miran

Mohammad Shah Road, Karachi.

Tel/Fax: ...021/4384580, 4522361

E-Mail : arifhasan@cyber.net.pk

polack@cyber.net.pk

NAGARPARKAR TALUKA PLANNING PROJECT MAPPING EXISTING CONDITIONS.

List of Maps

- 01 Tharparkar District
- 02 Taluka Nagarparkar

NAGAR TO BUDHISAR

E_NB_01	03	Sattelite Image	E_K_04	31	Landuse
E_NB_02	04	Landuse	E_K_05	32	Landuse
E_NB_03	05	Traffic pattern	E_K_06	33	Traffic pattern
E_NB_04	06	Land ownership	E_K_07	34	Traffic pattern
E_NB_05	07	Conservation	E_K_08	35	Age and conditions
			E_K_09	36	Age and conditions
			E_K_10	37	Land ownership
			E_N_11	38	Heritage & Tourism

NAGARPARKAR

E_N_01	08	Sattelite Image
E_N_02	09	Landmarks
E_N_03	10	Landmarks
E_N_04	11	Landuse
E_N_05	12	Landuse
E_N_06	13	Traffic pattern
E_N_07	14	Traffic Pattern
E_N_08	15	Age and conditions
E_N_09	16	Land ownership
E_N_10	17	Conservation
E_N_11	18	Conservation
E_N_12	19	Heritage & Tourism

VIRAWAH

E_V_01	39	Sattelite Image
E_V_02	40	Landmarks & Conservation
E_V_03	41	Landmarks & Conservation
E_V_04	42	Landuse
E_V_05	43	Traffic pattern
E_V_06	44	Traffic Pattern
E_V_07	45	Age and conditions
E_V_08	46	Age and conditions
E_V_09	47	Land ownership
E_V_10	48	Heritage & Tourism

NAGARPARKAR TO KASBO

E_NK_01	20	Sattelite Image
E_NK_02	21	Landuse
E_NK_03	22	Traffic pattern
E_NK_04	23	Land ownership

BUDHISAR

E_B_01	49	Sattelite Image
E_B_02	50	Landuse
E_B_03	51	Traffic pattern
E_B_04	52	Age and conditions
E_B_05	53	Heritage & Tourism

LORLAI

E_L_01	24	Sattelite Image
E_L_02	25	Landuse
E_L_03	26	Land ownership
E_L_04	27	Heritage & Tourism

CHURIO


E_C_01	54	Sattelite Image
E_C_02	55	Landuse, Heritage & Tourism
E_C_03	56	Age & Conditions & Traffic
E_C_04	57	Age & Conditions ^ Traffic Pattern

KASBO

E_K_01	28	Sattelite Image
E_K_02	29	Landmarks & Conservation
E_K_03	30	Landmarks & Conservation

HASAN & POLAK

Architects & Urban Planners
37/D Mohammad Ali Society, Miran
Mohammad Shah Road, Karachi.
Tel/Fax:....021/4384580, 4522361
E-Mail : arifhasan@cyber.net.pk
polack@cyber.net.pk

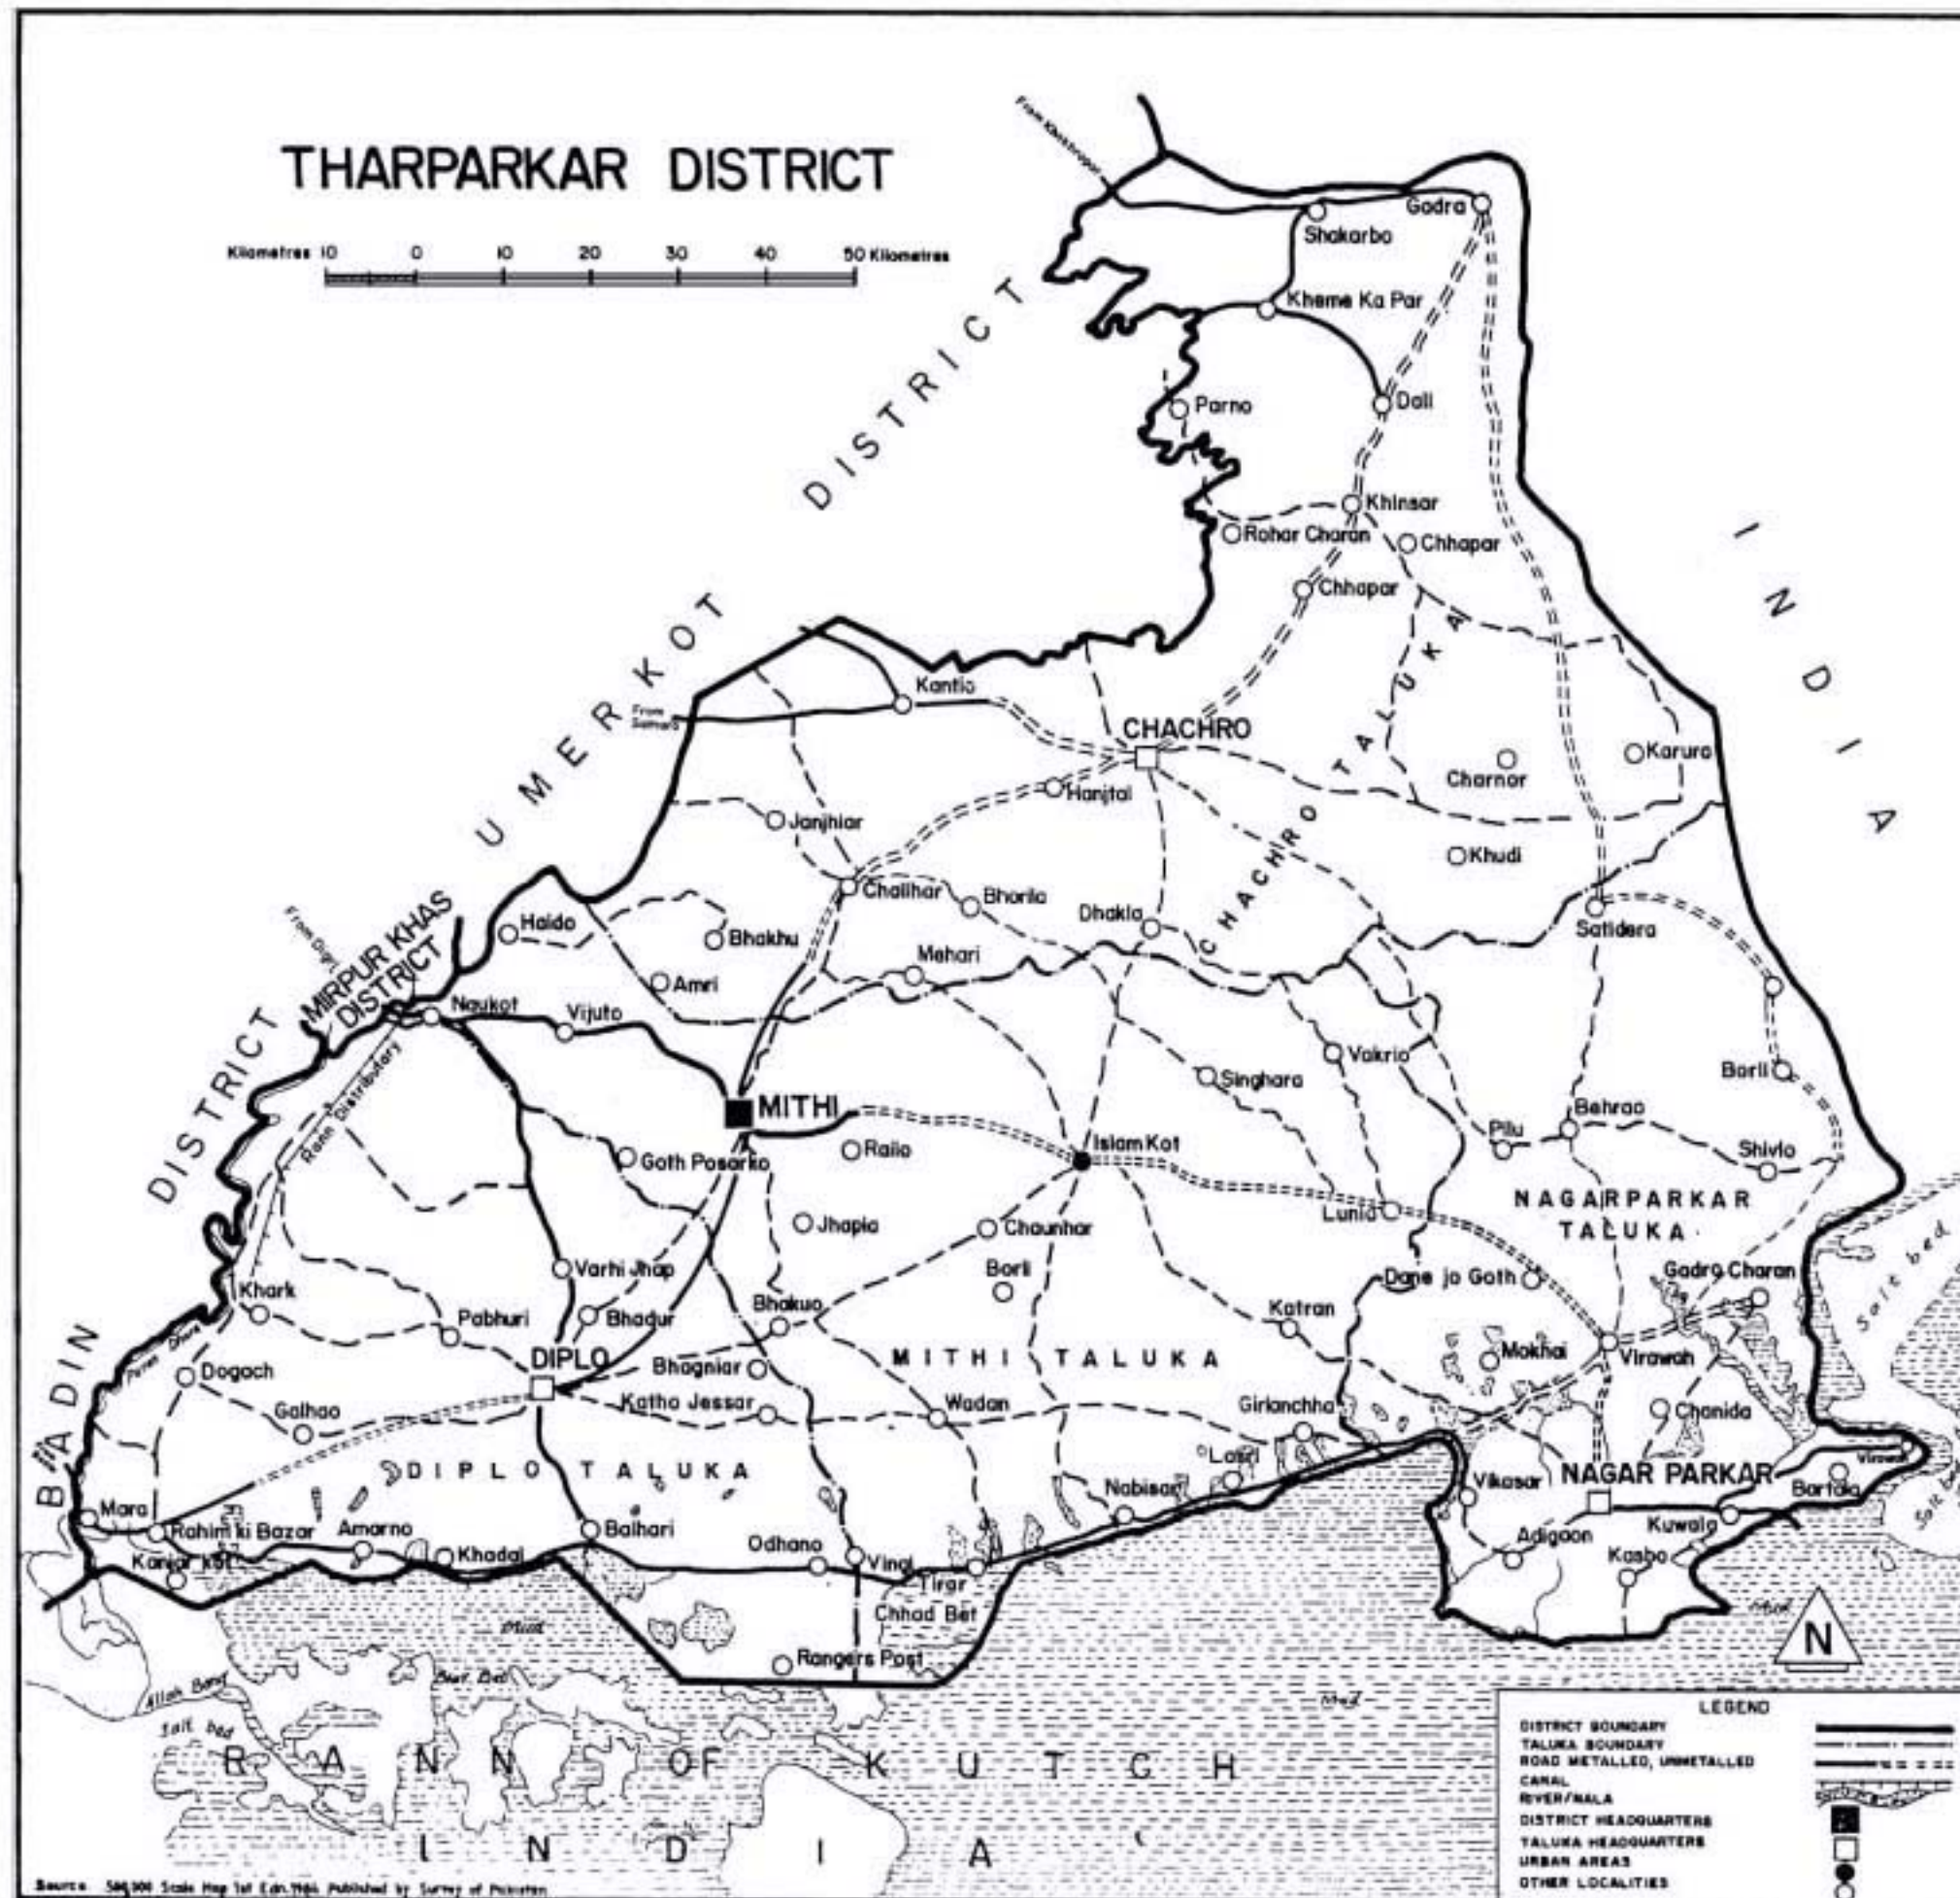

SOURCE:
500,000 Scale Map Edn 1984 Published by
Survey Of Pakistan

THARPARKAR DISTRICT

NAGAR TALUKA PLANNING PROJECT EXISTING CONDITIONS

Tharparkar District	District Boundary
Date: 12-02-09	Scale: Ref scale bar

DWG. NO 01

HASAN & POLAK
ARCHITECTS & URBAN PLANNERS
37/D, Mohammad Ali Society, Karachi
Tel.: 021/438.45.80
Fax: 021/452.23.61



SOURCE:
 Map Supplied By Deputy Commissioner Office.
NOTE:
 S.T.C And Tapedar Circle Boudries Are Approximate.

TALUKA NAGARPARKAR

NAGAR TALUKA PLANNING PROJECT EXISTING CONDITIONS

Taluka Nagarparkar	Taluka Nagar Boundry
--------------------	----------------------

Date: 12-02-09	Scale: Ref scale bar
----------------	----------------------

DWG. NO: 02

HASAN & POLAK
 ARCHITECTS & URBAN PLANNERS
 37/D, Mohammad Ali Society, Karachi
 Tel.: 021/438.45.80
 Fax: 021/452.23.61






Budhisar



Nagarparkar

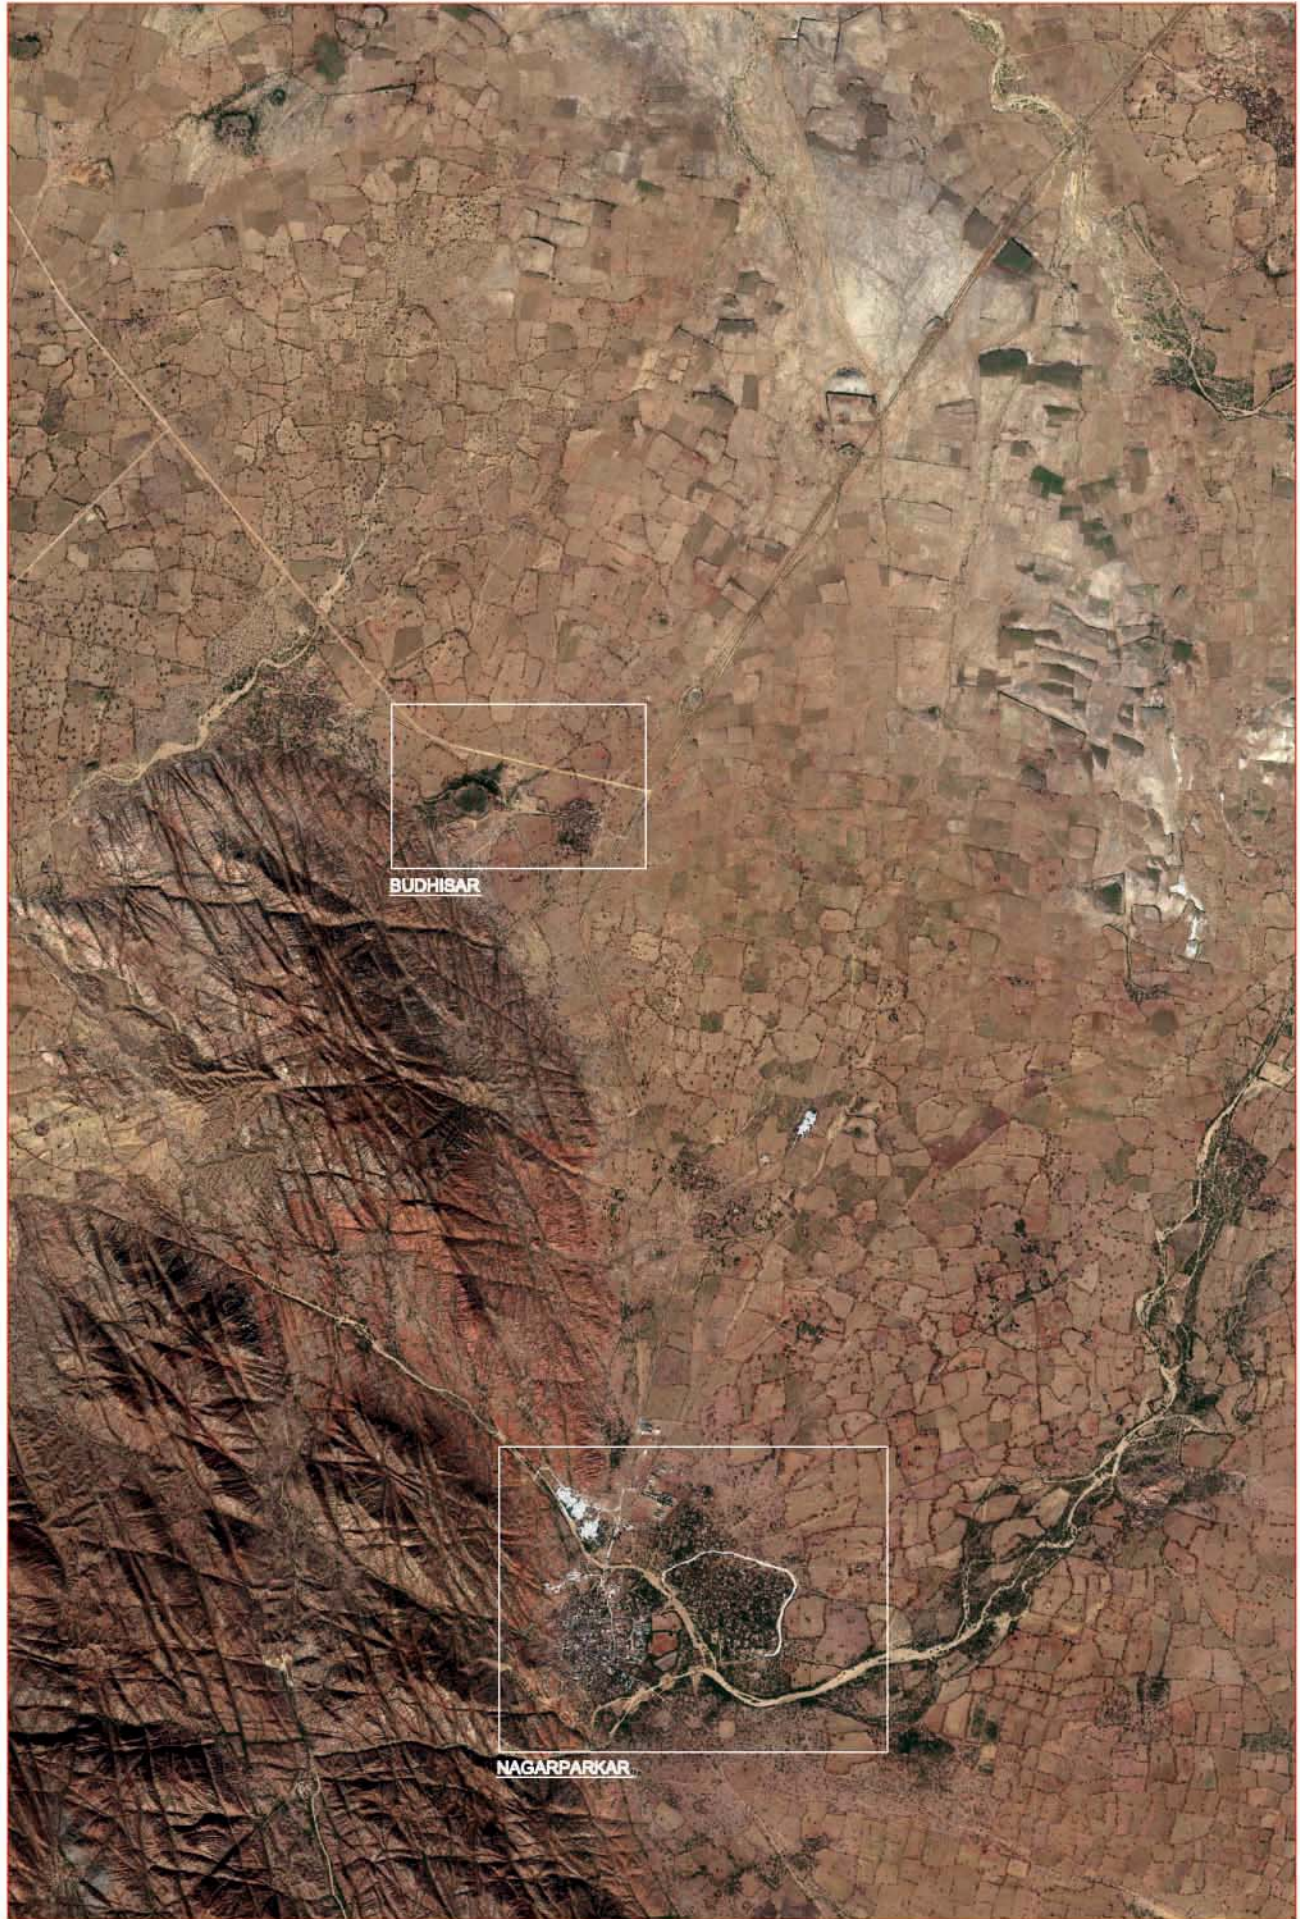

BUDHISAR

NAGARPARKAR

NAGARPARKAR TO BUDHISAR

**NAGAR TALUKA PLANNING PROJECT
EXISTING CONDITIONS**


Nagar to Budhisar **Sattelite Image**

Date: 12-02-09 **Scale: N.T.S**

DWG. NO: E-NB-01

HASAN & POLAK
ARCHITECTS & URBAN PLANNERS
37/D, Mohammad Ali Society, Karachi
Tel.: 021/438.45.80
Fax.: 021/452.23.61



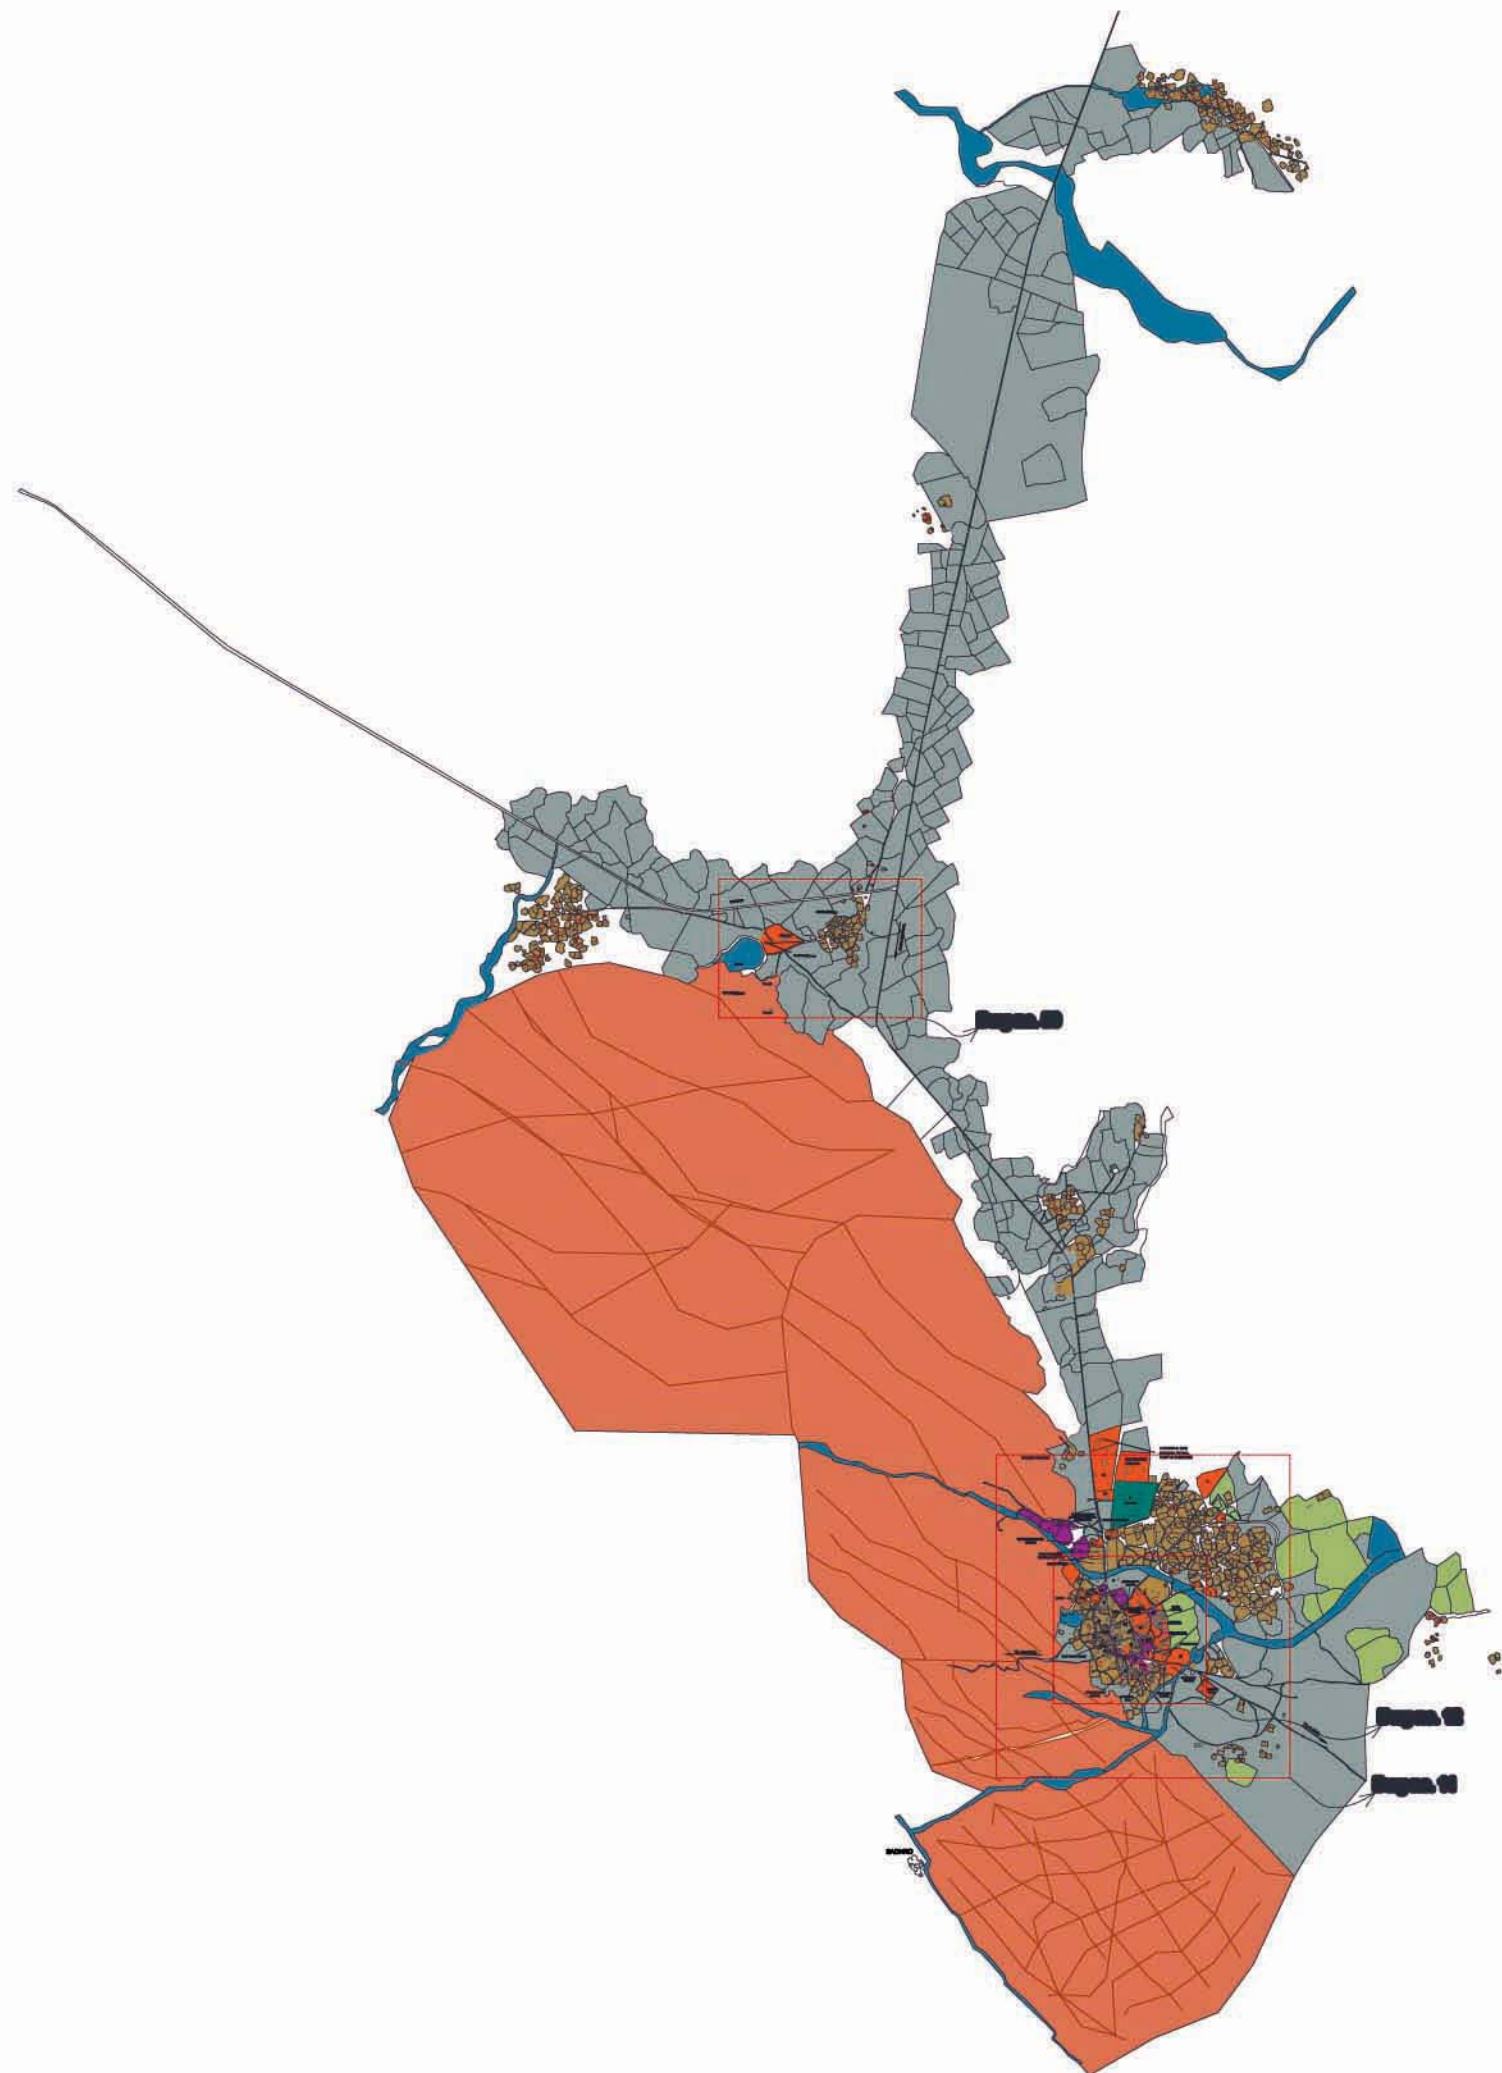

Legend

	VACANT LAND
	WATER ELEMENT
	RESIDENTIAL
	RANGERS LAND
	AGRICULTURAL LAND
	GRANITE HILLS
	Dwg no 11,12,50
	COMMERCIAL LAND
RETAIL	R
WHOLESALE	W
FOOD	F
ENTERTAINMENT	E
HOTEL	H
GUEST HOUSE	G
MARKET	M
FACTORY	F
GARAGE	GR
GODOWN	GO
BANK	B
	PUBLIC LAND
CLINIC/HOSP.	C
SCHOOL	S
TEMPLE	T
MOSQUE/DARGAH	M
GRAVEYARD	G
OTAQ	O
IMAM BARGAH	I
ADMINISTRATION	AD.
POLICE STATION	PL
N.G.O	
FOREST DEPT.	FR
PRESS CLUB	PR
WATER TANK	TK
JUDGE OFFICE	J
WATER SUPPLY	W
POST OFFICE	P
IRRIGATION DEPT.	IR
F.I.A	

NAGARPARKAR TO BUDHISAR-LANDUSE

NAGAR TALUKA PLANNING PROJECT EXISTING CONDITIONS

Nagar to Budhisar	Landuse
Date: 19-01-09	Scale: Ref scale bar

DWG. NO: E-NB-02

HASAN & POLAK
ARCHITECTS & URBAN PLANNERS
37/D, Mohammad Ali Society, Karachi
Tel.: 021/438.45.80
Fax.: 021/452.23.61



04





LEGEND

- PRIMARY ROAD
- SECONDARY ROAD
- WATER ELEMENT
- MAIN PEDESTRIAN CIRCULATION
- COMMERCIAL ACTIVITIES
- GRANITE HILLS
- BUS STOP

NAGARPARKAR TO BUDHISAR-TRAFFIC

NAGAR TALUKA PLANNING PROJECT EXISTING CONDITIONS

Nagar to Budhisar	Traffic Pattern
Date: 19-01-09	Scale: Ref scale bar

DWG. NO: E-NB-03

HASAN & POLAK
ARCHITECTS & URBAN PLANNERS
37/D, Mohammad Ali Society, Karachi
Tel.: 021/438.45.80
Fax.: 021/452.23.61



05



LEGEND

	PR.	PRIVATE LAND
	KO.	KOLHI LAND
	KUM.	KUMBHAR
	M.	MEGHWAR LAND
	D.	DAL LAND
	CH.	CHARUN LAND
	GT.	GOVT. LAND
	SU.	SUMMO LAND
		KOLHI AND GOVT LAND
	K.	KHOSA LAND
	KH.	KHASKHELI LAND
	P.	PATHAN LAND
	S.	SHEIKH LAND
	BL.	BALOACH LAND
	BR.	BARHAMAN LAND
	F.	FAQIR LAND
	T.	THAKUR LAND
	TH.	THEBA LAND
	KR.	KHARAK LAND
	C	CHRISTIAN LAND
		Dwg no 16
		INFO. NOT AVAILABLE
		GRANITE HILLS

NAGARPARKAR TO BUDHISAR-OWNERSHIP

NAGAR TALUKA PLANNING PROJECT EXISTING CONDITIONS


Nagar to Budhisar	Land ownership
Date: 12-02-09	Scale: Ref scale bar

DWG. NO: E-NB-04

HASAN & POLAK
ARCHITECTS & URBAN PLANNERS
37/D, Mohammad Ali Society, Karachi
Tel.: 021/438.45.80
Fax.: 021/452.23.61



06

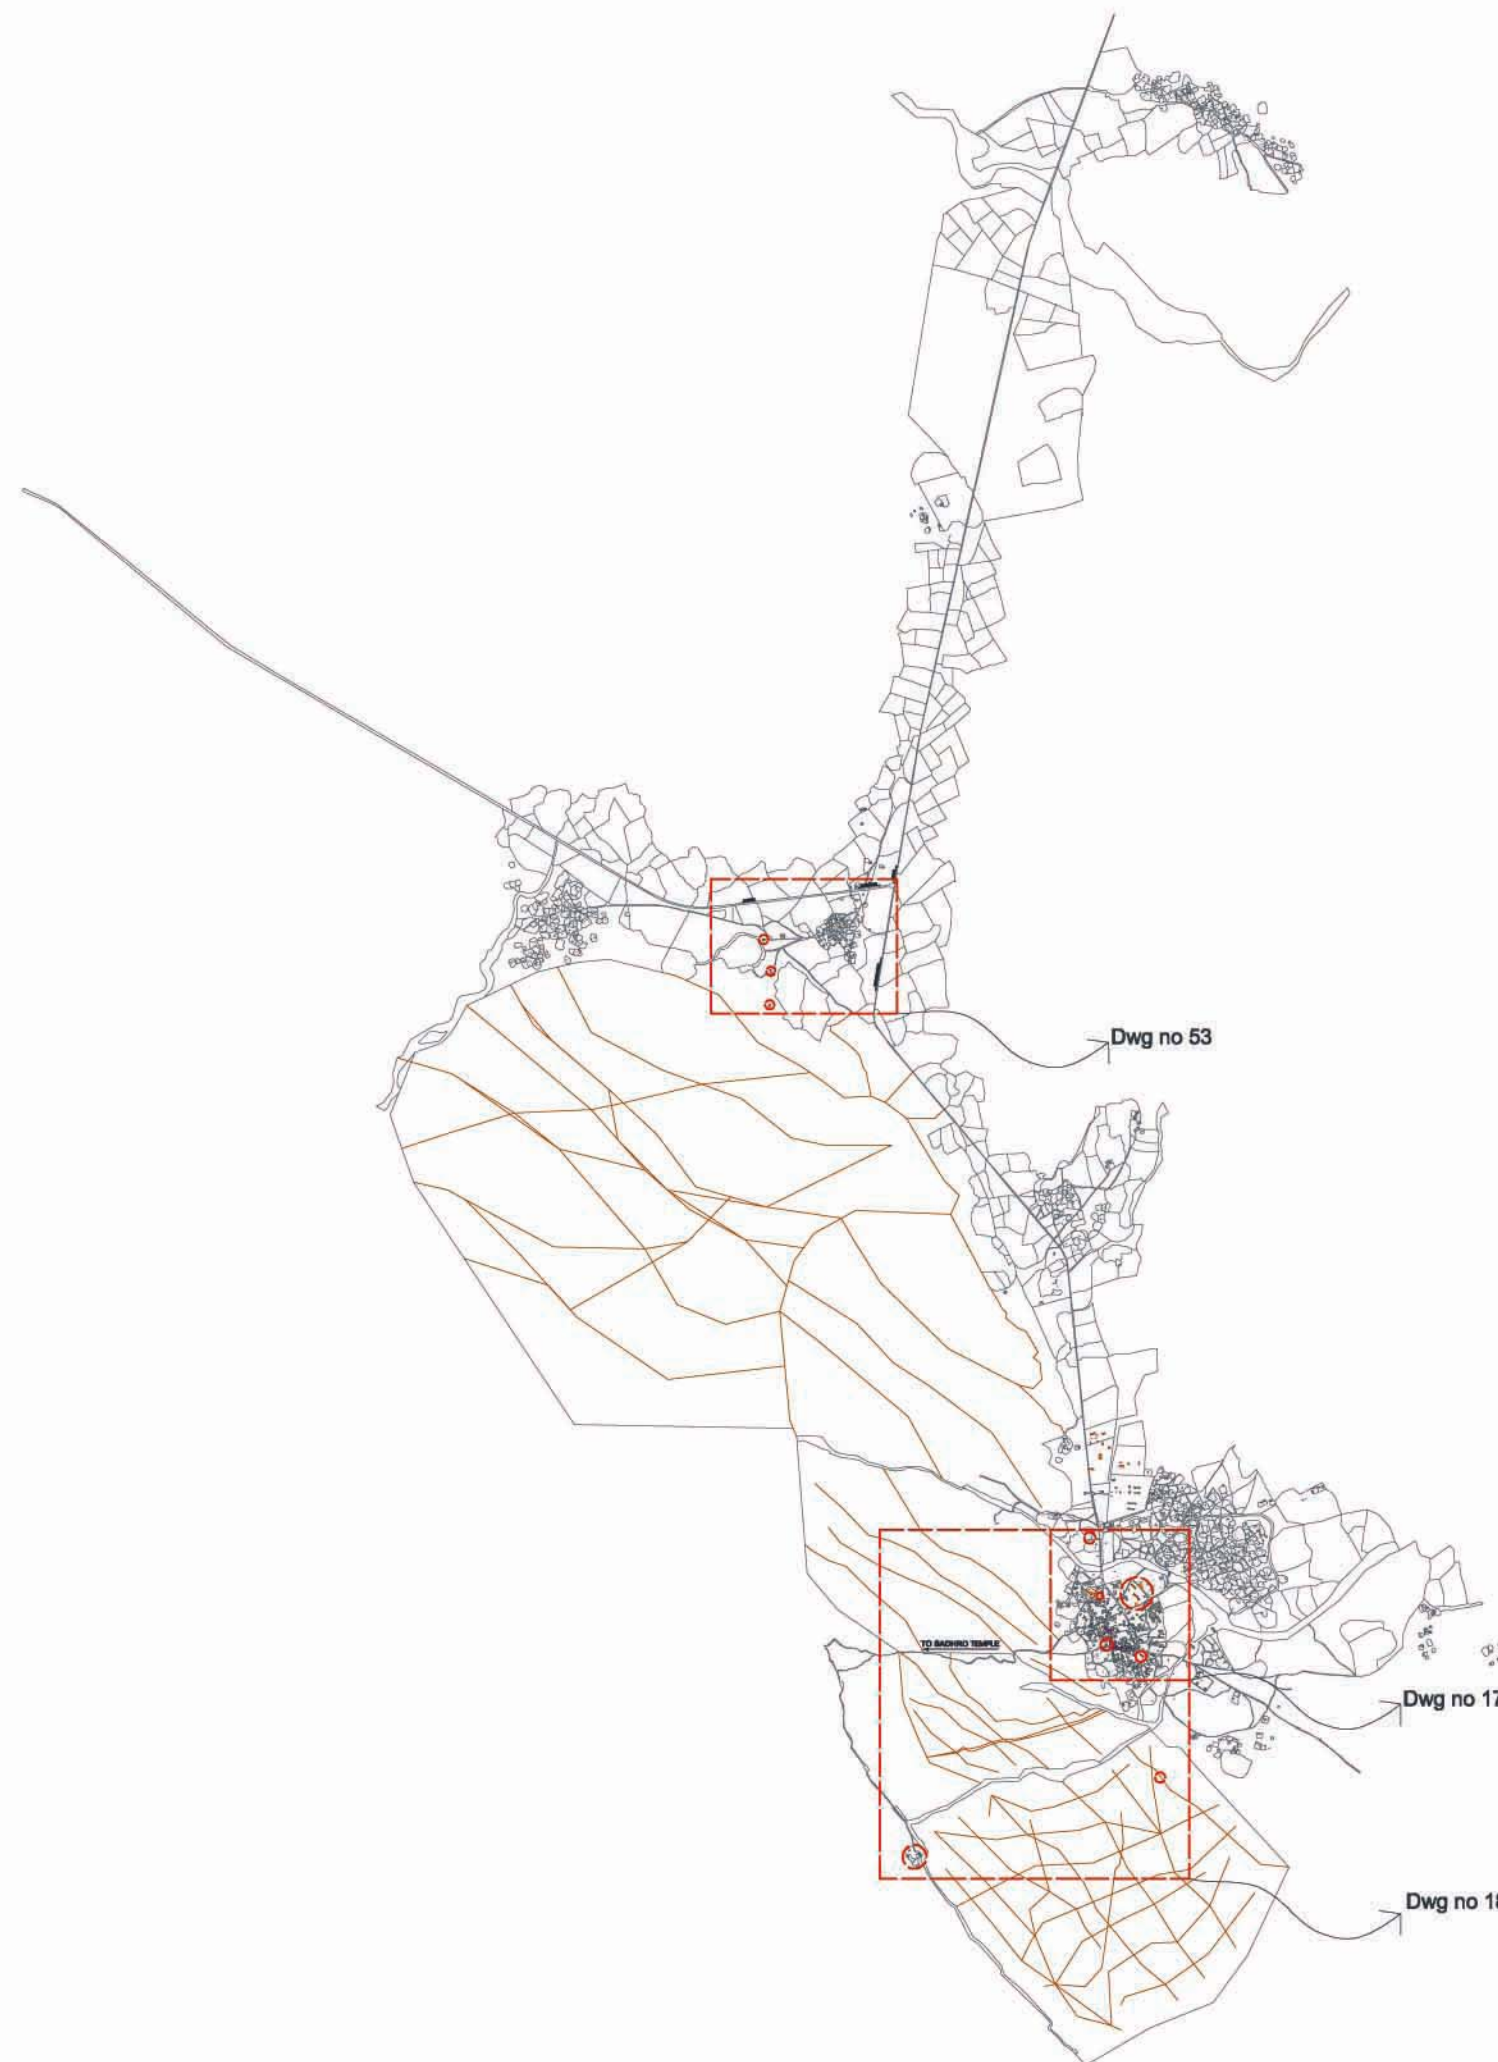

Legend

- Mosque
- Temple
- Old market
- Old building
- Granite hills
- Dwg no 17,18,53
- Conservation Sites

NAGAR TO BUDHISAR-CONSERVATION

NAGAR TALUKA PLANNING PROJECT EXISTING CONDITIONS

Nagar to Budhisar	Conservation Sites
-------------------	--------------------

Date: 12-02-09	Scale: Ref scale bar
----------------	----------------------

DWG. NO: E-NB-05

HASAN & POLAK
ARCHITECTS & URBAN PLANNERS
37/D, Mohammad Ali Society, Karachi
Tel.: 021/438.45.80
Fax.: 021/452.23.61



07



NagarParkar

NAGARPARKAR-SATTELITE IMAGE


**NAGAR TALUKA PLANNING PROJECT
EXISTING CONDITIONS**

NagarParkar	Sattelite Image
Date: 12-02-09	Scale: Ref scale bar

DWG. NO: E-N-01

HASAN & POLAK
ARCHITECTS & URBAN PLANNERS
37/D, Mohammad Ali Society, Karachi
Tel.: 021/438.45.80
Fax.: 021/452.23.61



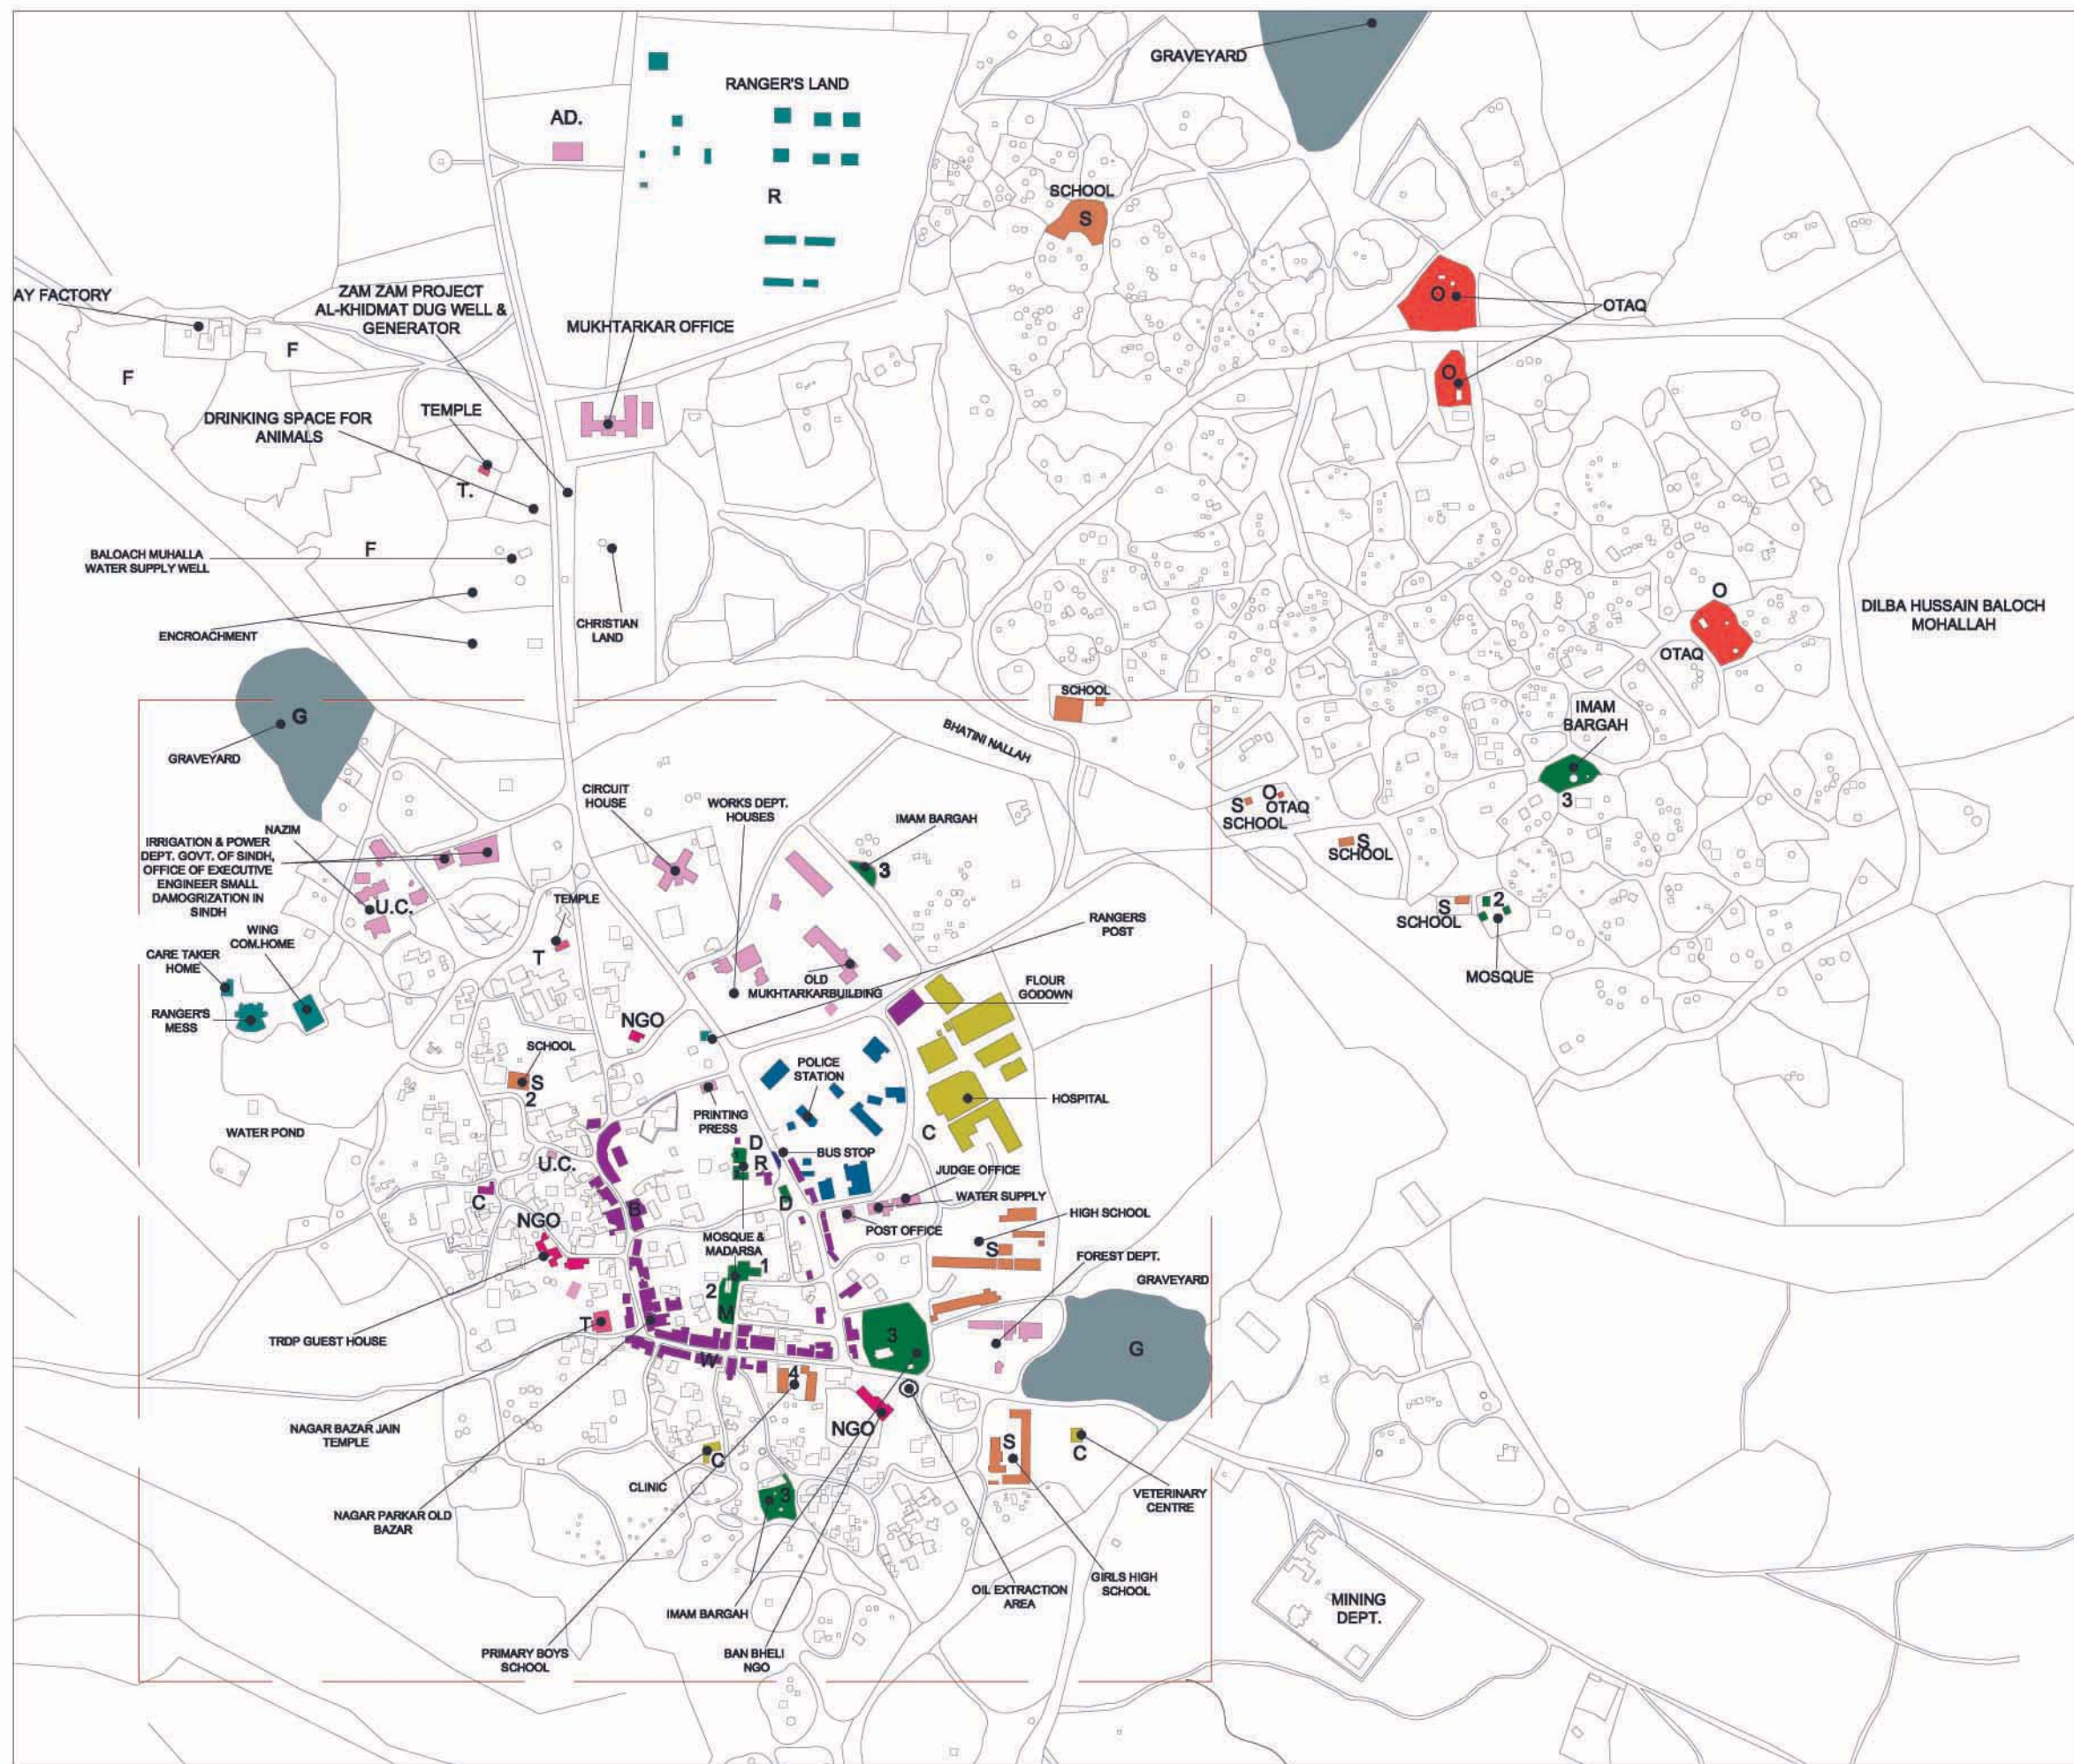

Legend

- 1 Mosque
- 2 Madarsa
- 3 Imam bargah
- T Temple
- Market Area B - Bank, W - Wholesale, R - Retail, D - Dhaba
- C Hospital, Dispensary
- 1 Primary and Middle School for Boys
- 2 Primary School for Girls
- 3 Primary School for Boys
- 4 Primary School for Boys & Girls
- S School
- O Baloch Community Ootak
- D Veterinary Dispensary (Animals)
- Rangers Area
- Govt. Office
- NGO
- Police station (PS)
- Bus stop (BS)
- Graveyard
- Dwg no 10
- F China Clay Factory

NAGARPARKAR-LANDMARKS

NAGAR TALUKA PLANNING PROJECT EXISTING CONDITIONS

NagarParkar	Landmarks
Date: 12-02-09	Scale: Ref scale bar
DWG. NO: E-N-02	


HASAN & POLAK
ARCHITECTS & URBAN PLANNERS
37/D, Mohammad Ali Society, Karachi
Tel.: 021/438.45.80
Fax.: 021/452.23.61



09

Dwg no 10



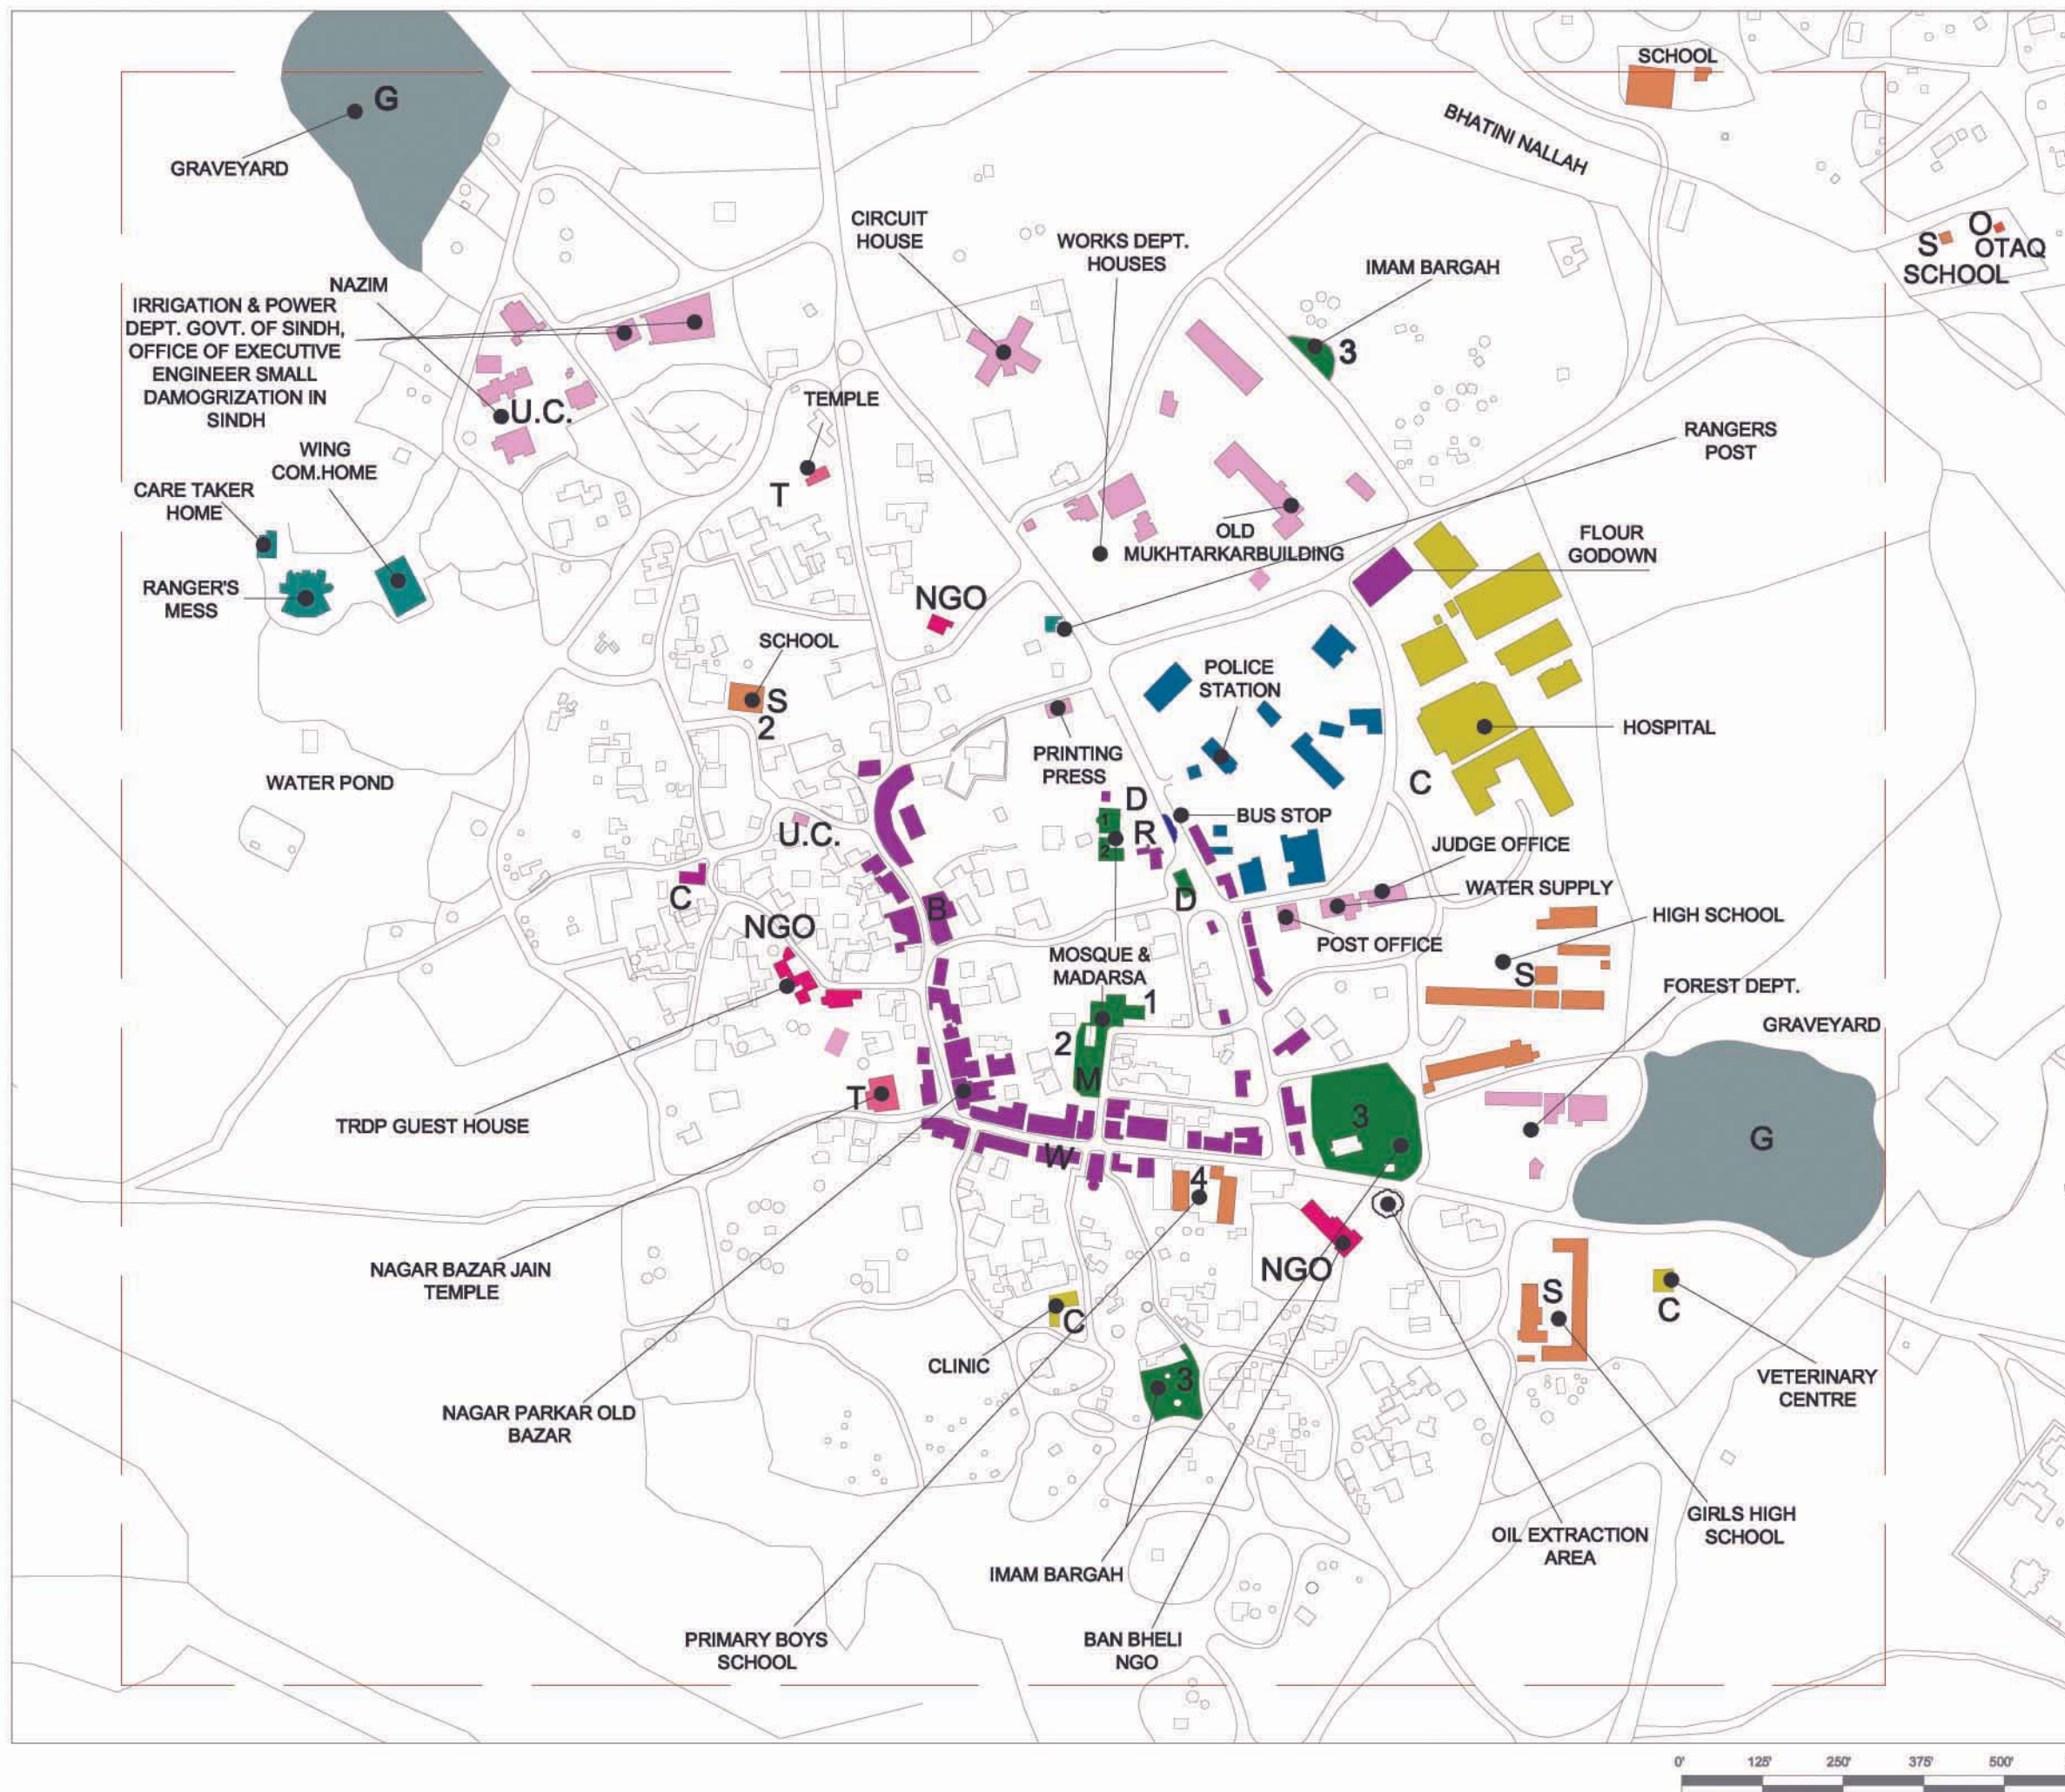

Legend

- 1 Mosque
- 2 Madarsa
- 3 Imam bargah
- T Temple
- Market Area B - Bank, W - Wholesale, R - Retail, D - Dhaba
- C Hospital, Dispensary
- 1 Primary and Middle School for Boys
- 2 Primary School for Girls
- 3 Primary School for Boys
- 4 Primary School for Boys & Girls
- S School
- O Baloch Community Ootak
- D Veterinary Dispensary (Animals)
- Rangers Area
- Govt. Office
- NGO
- Police station (PS)
- Bus stop (BS)
- G Graveyard
- Dwg no 10
- F China Clay Factory

NAGARPARKAR-LANDMARKS

NAGAR TALUKA PLANNING PROJECT EXISTING CONDITIONS


NagarParkar	Landmarks
Date: 12-02-09	Scale: Ref scale bar

DWG. NO: E-N-03

HASAN & POLAK
ARCHITECTS & URBAN PLANNERS
37/D, Mohammad Ali Society, Karachi
Tel.: 021/438.45.80
Fax.: 021/452.23.61



10

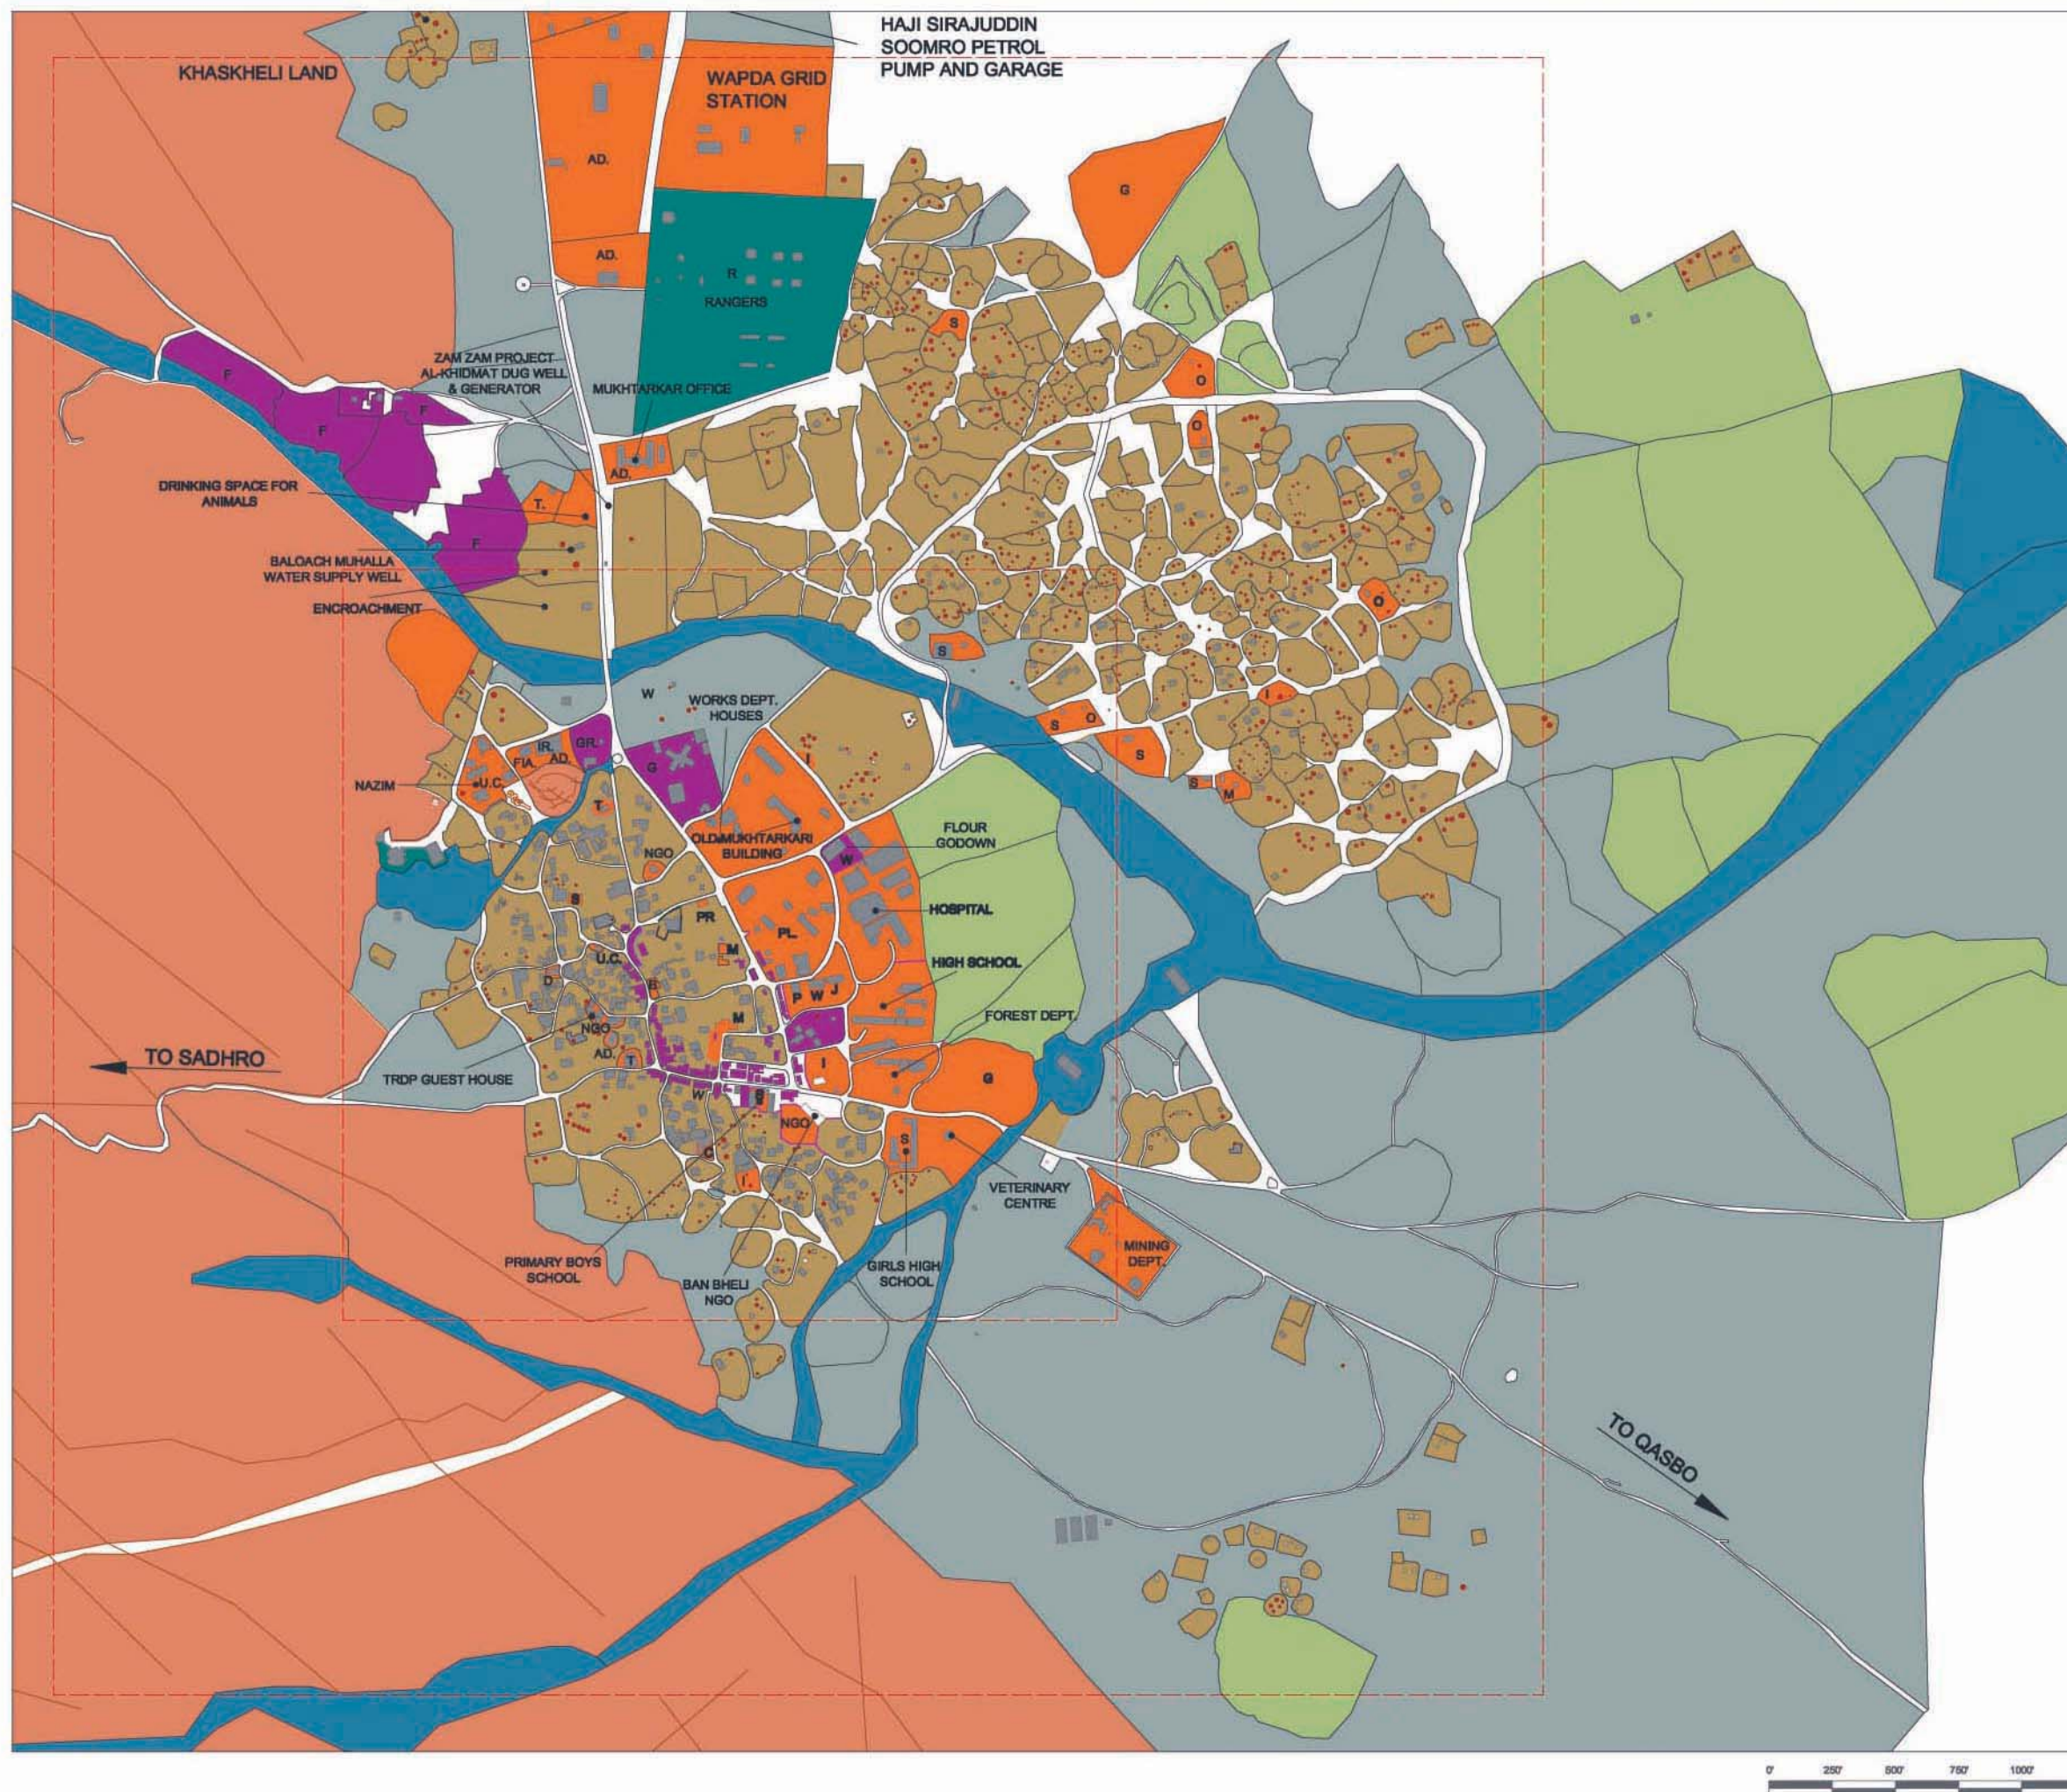

Legend

	VACANT LAND
	WATER ELEMENT
	RESIDENTIAL
	RANGERS LAND
	AGRICULTURAL LAND
	GRANITE HILLS
	COMMERCIAL LAND
	PUBLIC LAND

RETAIL	R
WHOLESALE	W
FOOD	F
ENTERTAINMENT	E
HOTEL	H
GUEST HOUSE	G
MARKET	M
FACTORY	F
GARAGE	GR
GODOWN	GO
BANK	B

CLINIC/HOSP.	C
SCHOOL	S
TEMPLE	T
MOSQUE/DARGAH	M
GRAVEYARD	G
OTAQ	O
IMAM BARGAH	I
ADMINISTRATION	AD.
POLICE STATION	PL
N.G.O	
FOREST DEPT.	FR
PRESS CLUB	PR
WATER TANK	TK
JUDGE OFFICE	J
WATER SUPPLY	W
POST OFFICE	P
IRRIGATION DEPT.	IR
F.I.A	

NAGARPARKAR-LANDUSE


NAGAR TALUKA PLANNING PROJECT EXISTING CONDITIONS

Nagarparkar	Landuse
Date: 19-01-09	Scale: Ref scale bar

DWG. NO: E-N-04

HASAN & POLAK
ARCHITECTS & URBAN PLANNERS
37/D, Mohammad Ali Society, Karachi
Tel.: 021/438.45.80
Fax.: 021/452.23.61



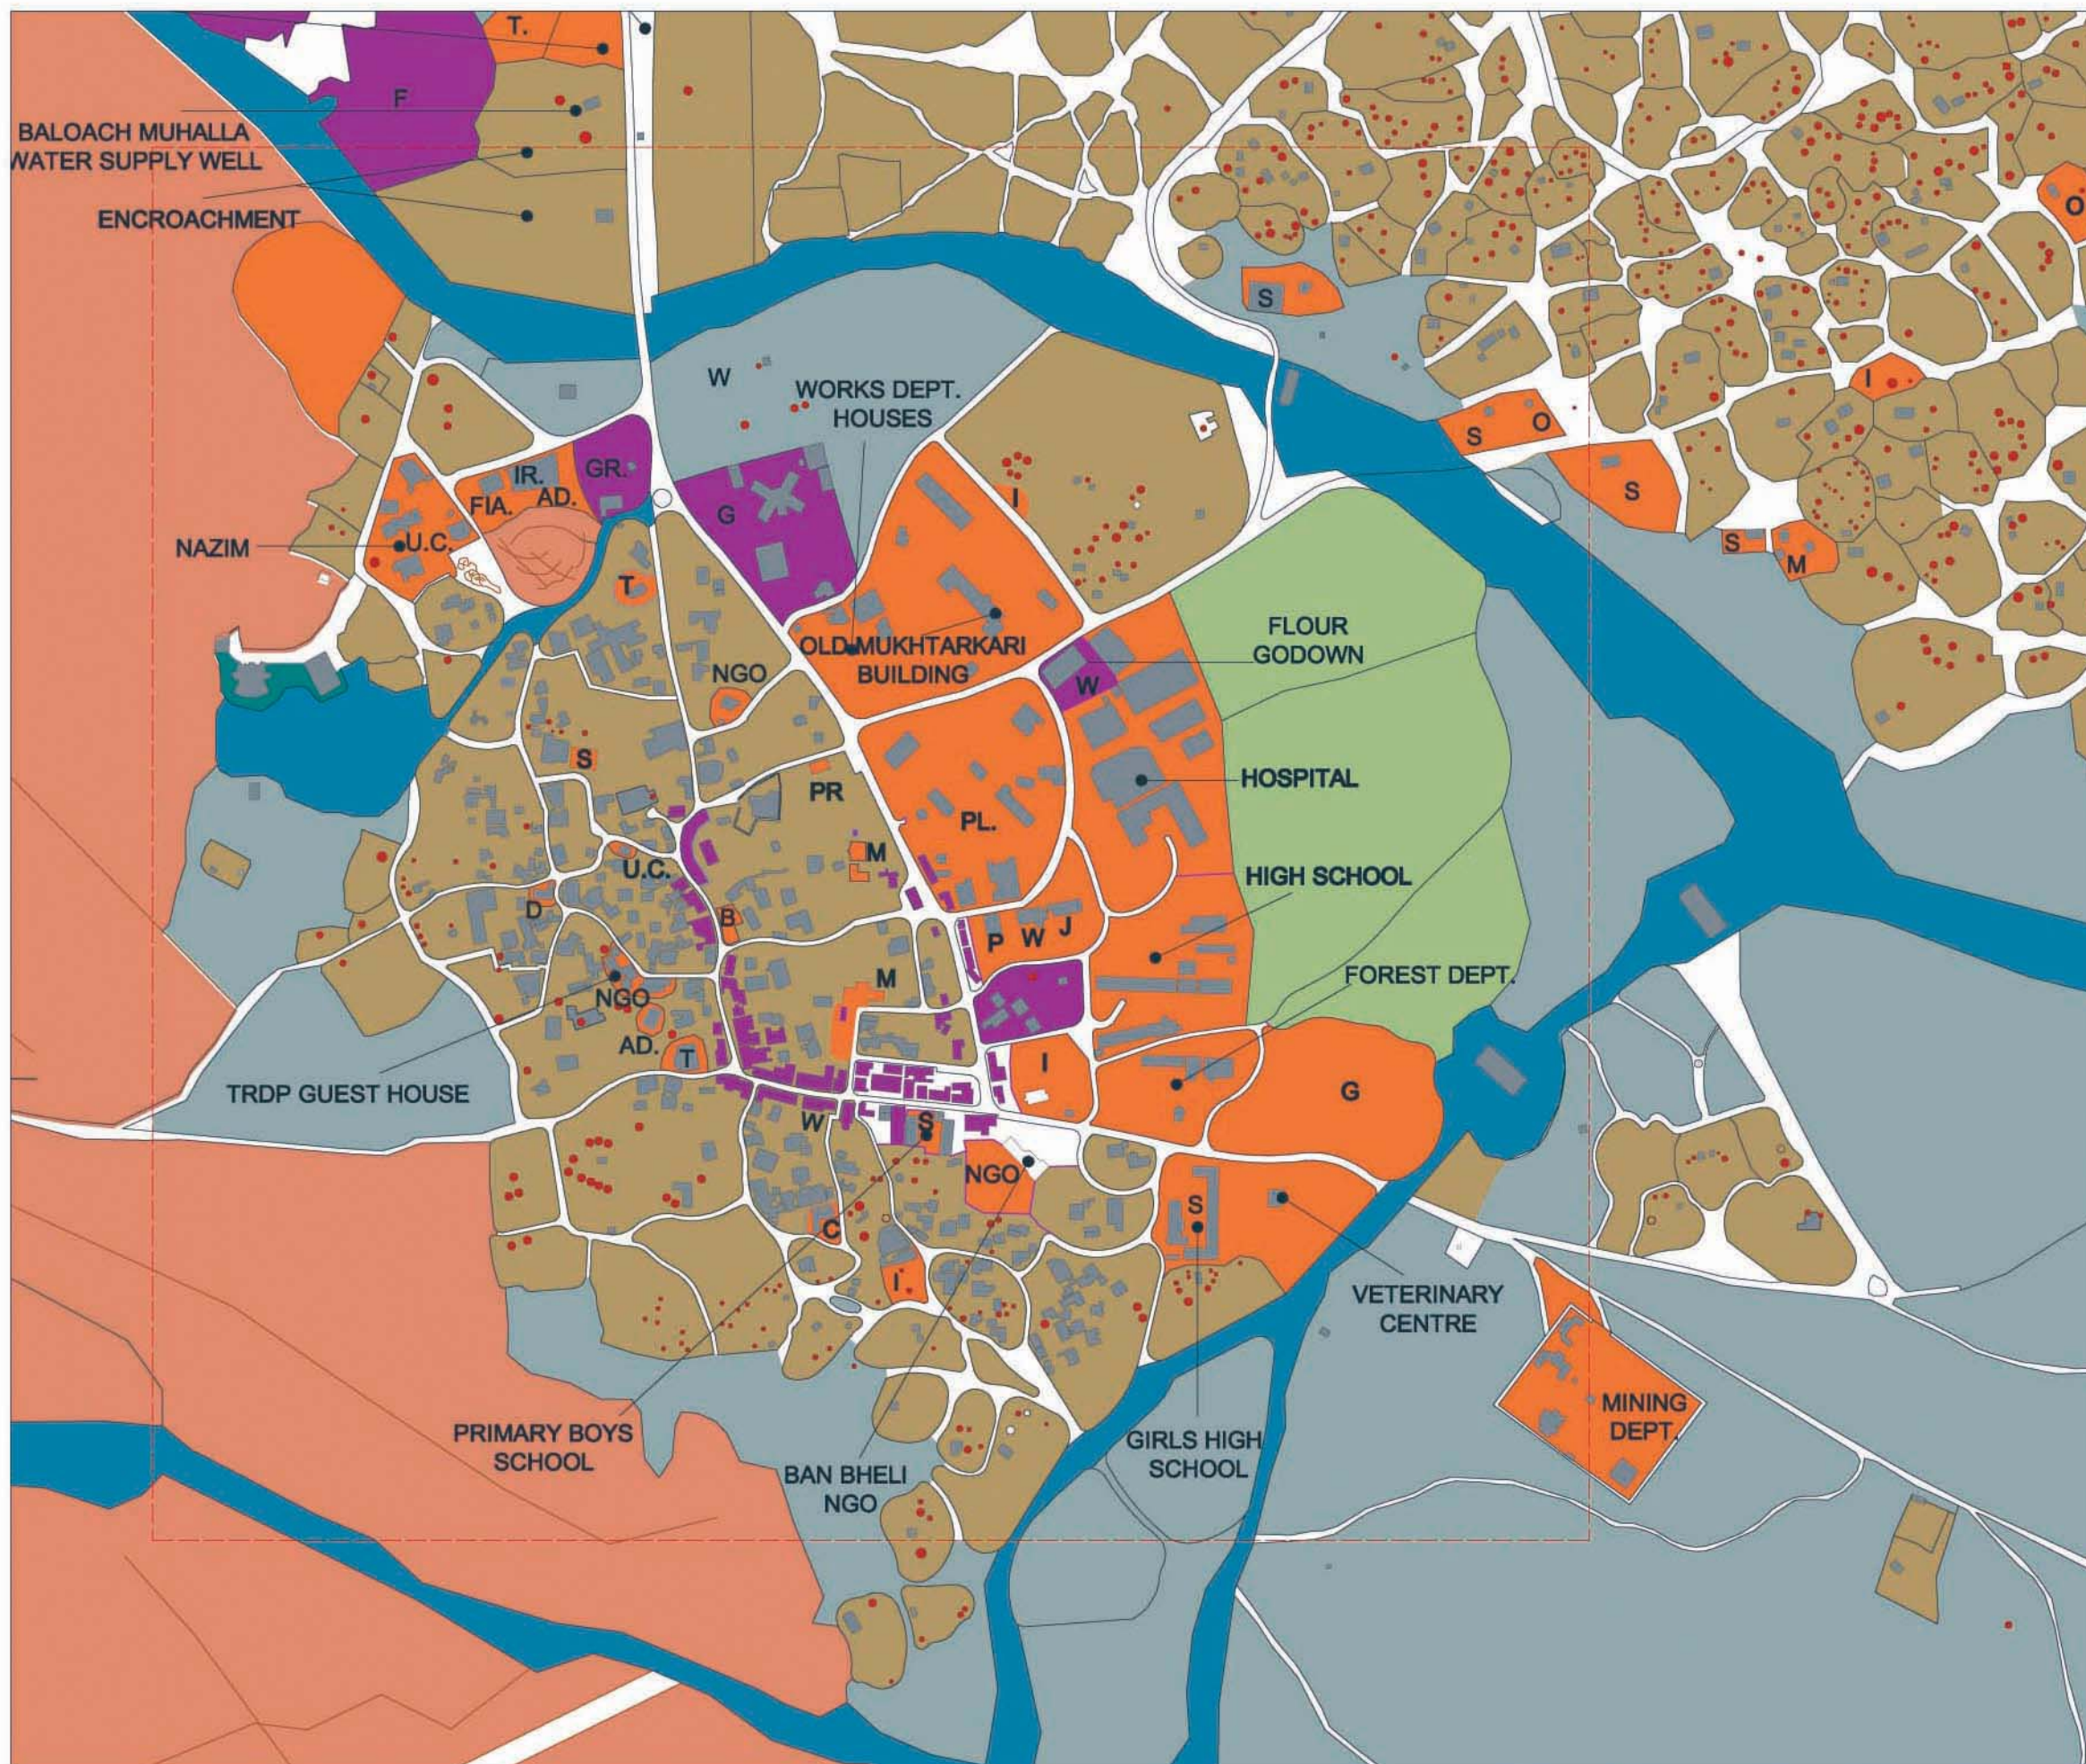

Legend

	VACANT LAND
	WATER ELEMENT
	RESIDENTIAL
	RANGERS LAND
	AGRICULTURAL LAND
	GRANITE HILLS
	Dwg no 11,12,50
	COMMERCIAL LAND
RETAIL	R
WHOLESALE	W
FOOD	F
ENTERTAINMENT	E
HOTEL	H
GUEST HOUSE	G
MARKET	M
FACTORY	F
GARAGE	GR
GODOWN	GO
BANK	B
	PUBLIC LAND
CLINIC/HOSP.	C
SCHOOL	S
TEMPLE	T
MOSQUE/DARGAH	M
GRAVEYARD	G
OTAQ	O
IMAM BARGAH	I
ADMINISTRATION	AD.
POLICE STATION	PL
N.G.O	
FOREST DEPT.	FR
PRESS CLUB	PR
WATER TANK	TK
JUDGE OFFICE	J
WATER SUPPLY	W
POST OFFICE	P
IRRIGATION DEPT.	IR
F.I.A	

NAGARPARKAR-LANDUSE


NAGAR TALUKA PLANNING PROJECT EXISTING CONDITIONS

Nagarparkar	Landuse
Date: 19-01-09	Scale: Ref scale bar

DWG. NO: E-N-05

HASAN & POLAK
ARCHITECTS & URBAN PLANNERS
37/D, Mohammad Ali Society, Karachi
Tel.: 021/438.45.80
Fax.: 021/452.23.61



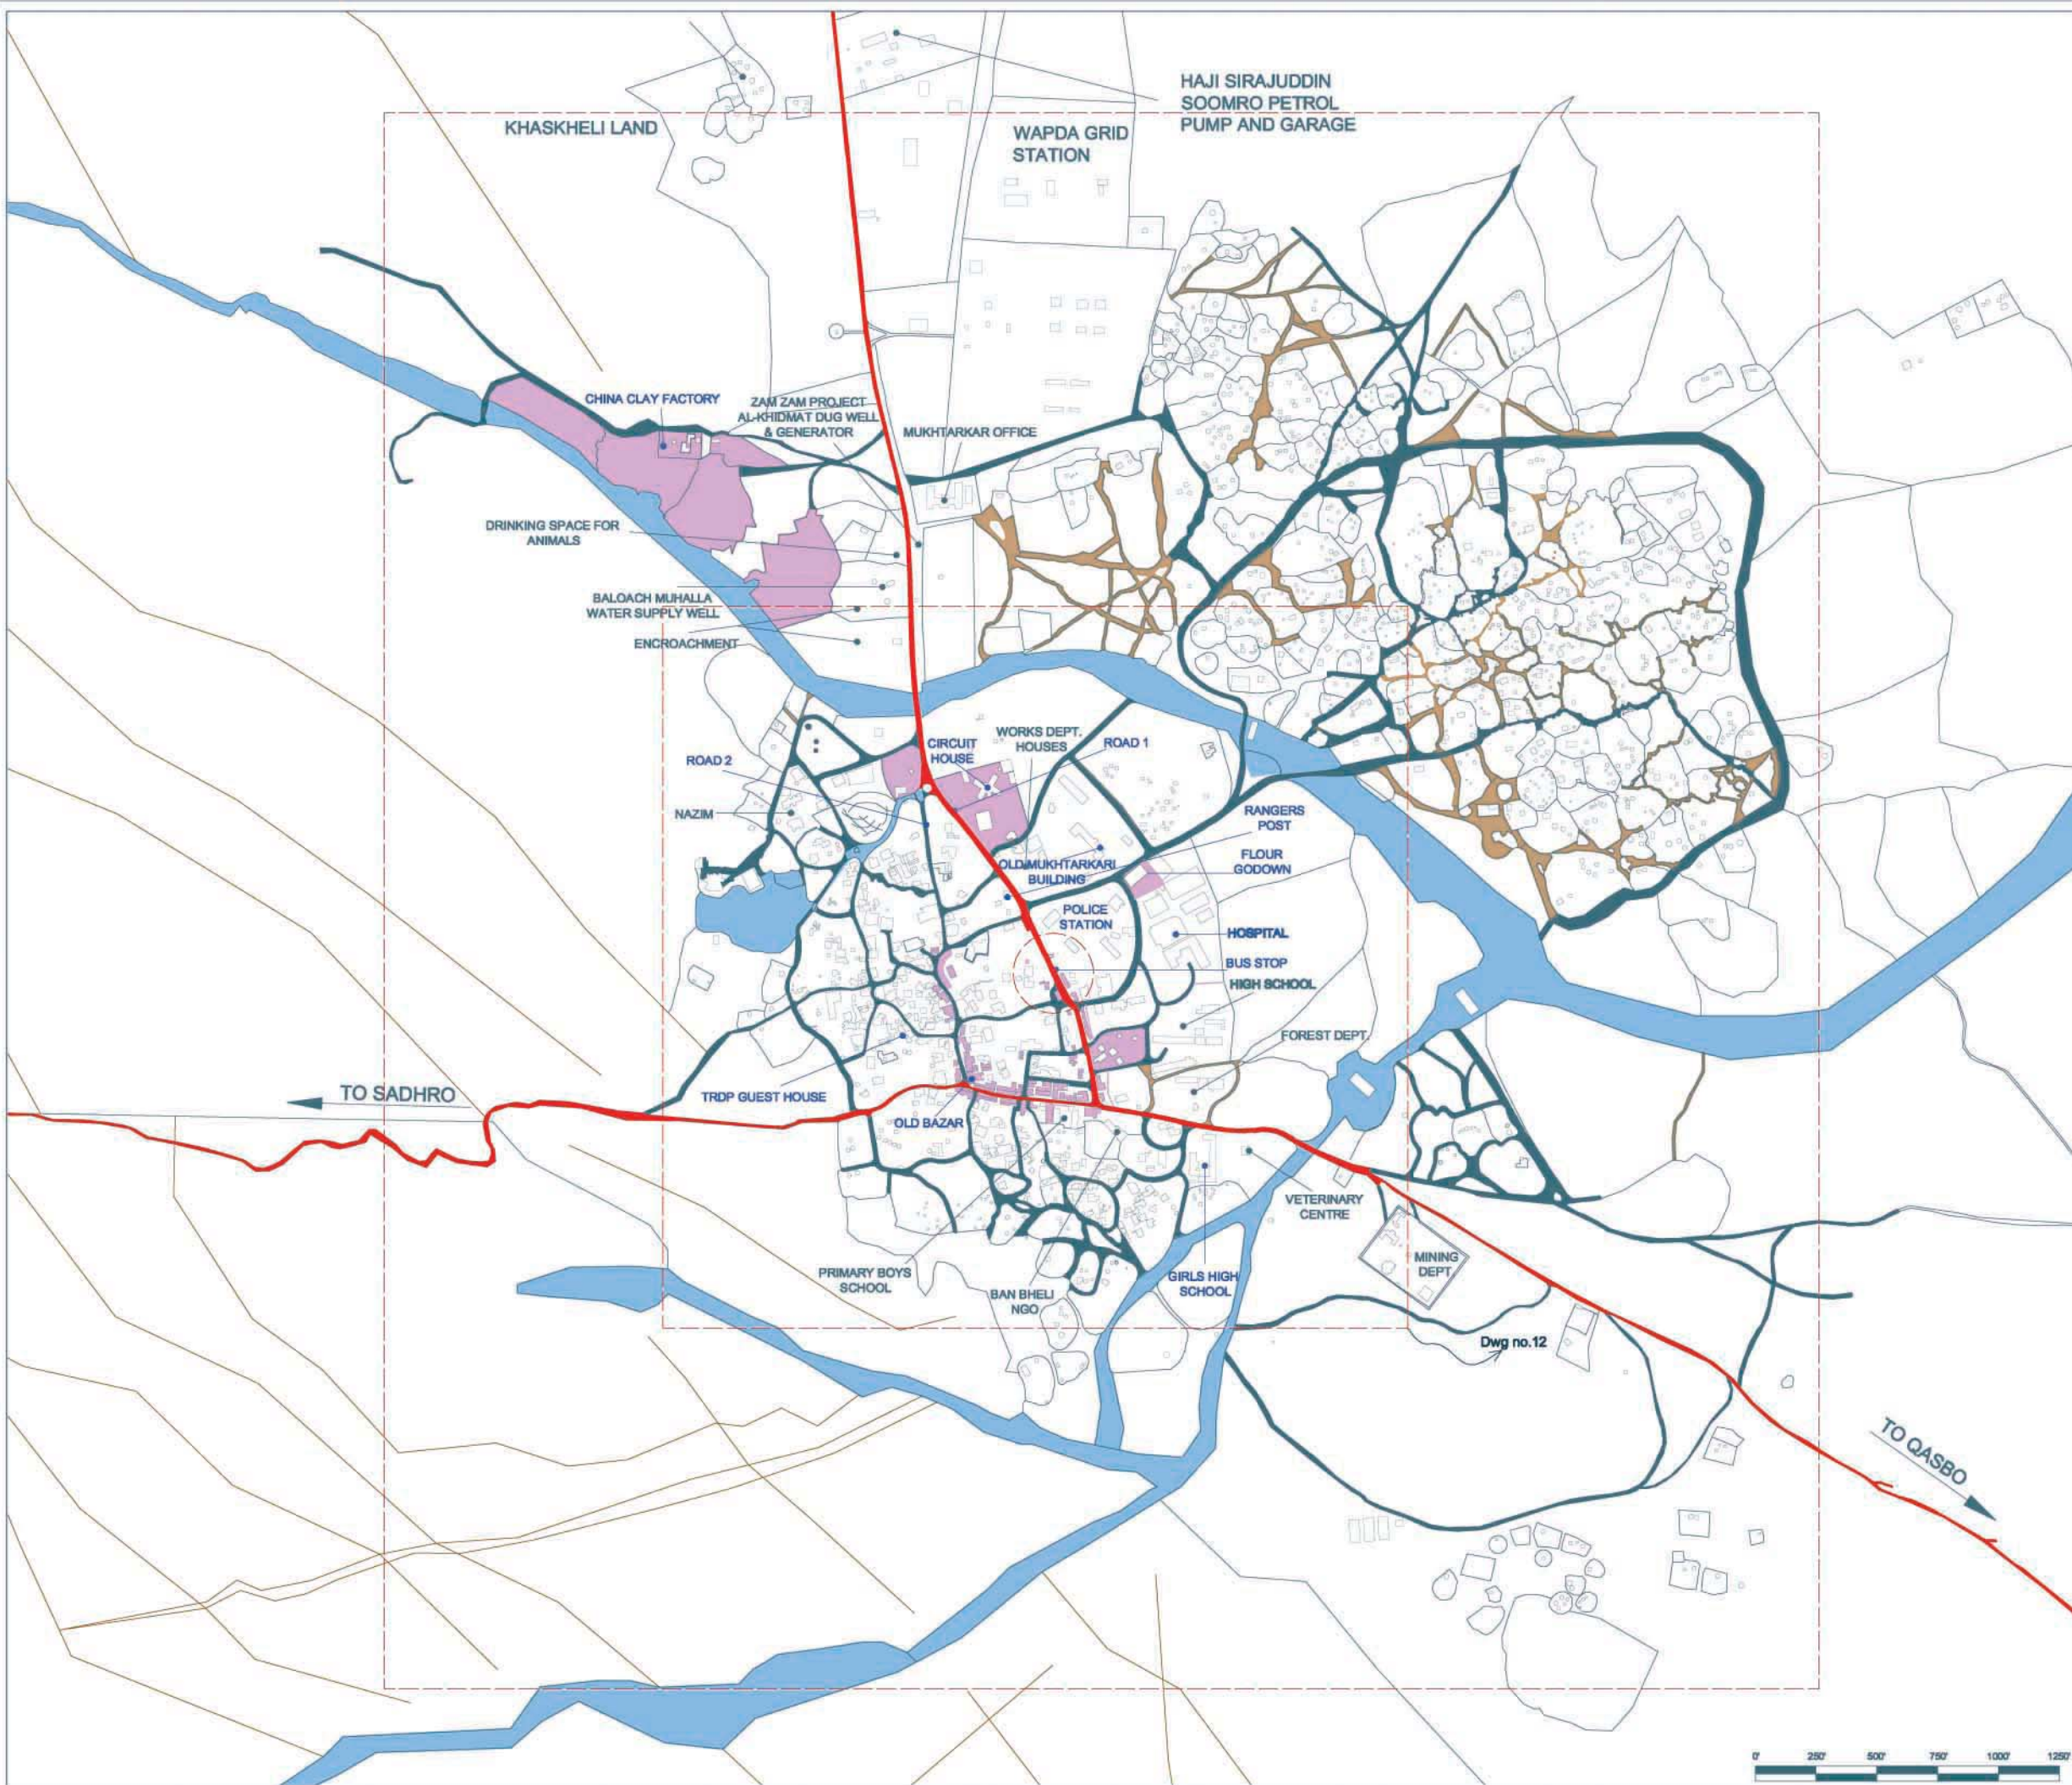

- ### LEGEND
- PRIMARY ROAD
 - SECONDARY ROAD
 - WATER ELEMENT
 - MAIN PEDESTRIAN CIRCULATION
 - COMMERCIAL ACTIVITIES
 - GRANITE HILLS
 - LANDMARKS
 - BUS STOP

NAGARPARKAR-TRAFFIC PATTERN


NAGAR TALUKA PLANNING PROJECT
EXISTING CONDITIONS

NagarParkar	Traffic Pattern
Date: 19-01-09	Scale: Ref scale bar

DWG. NO: E-N-06

HASAN & POLAK
ARCHITECTS & URBAN PLANNERS
37/D, Mohammad Ali Society, Karachi
Tel.: 021/438.45.80
Fax.: 021/452.23.61

13

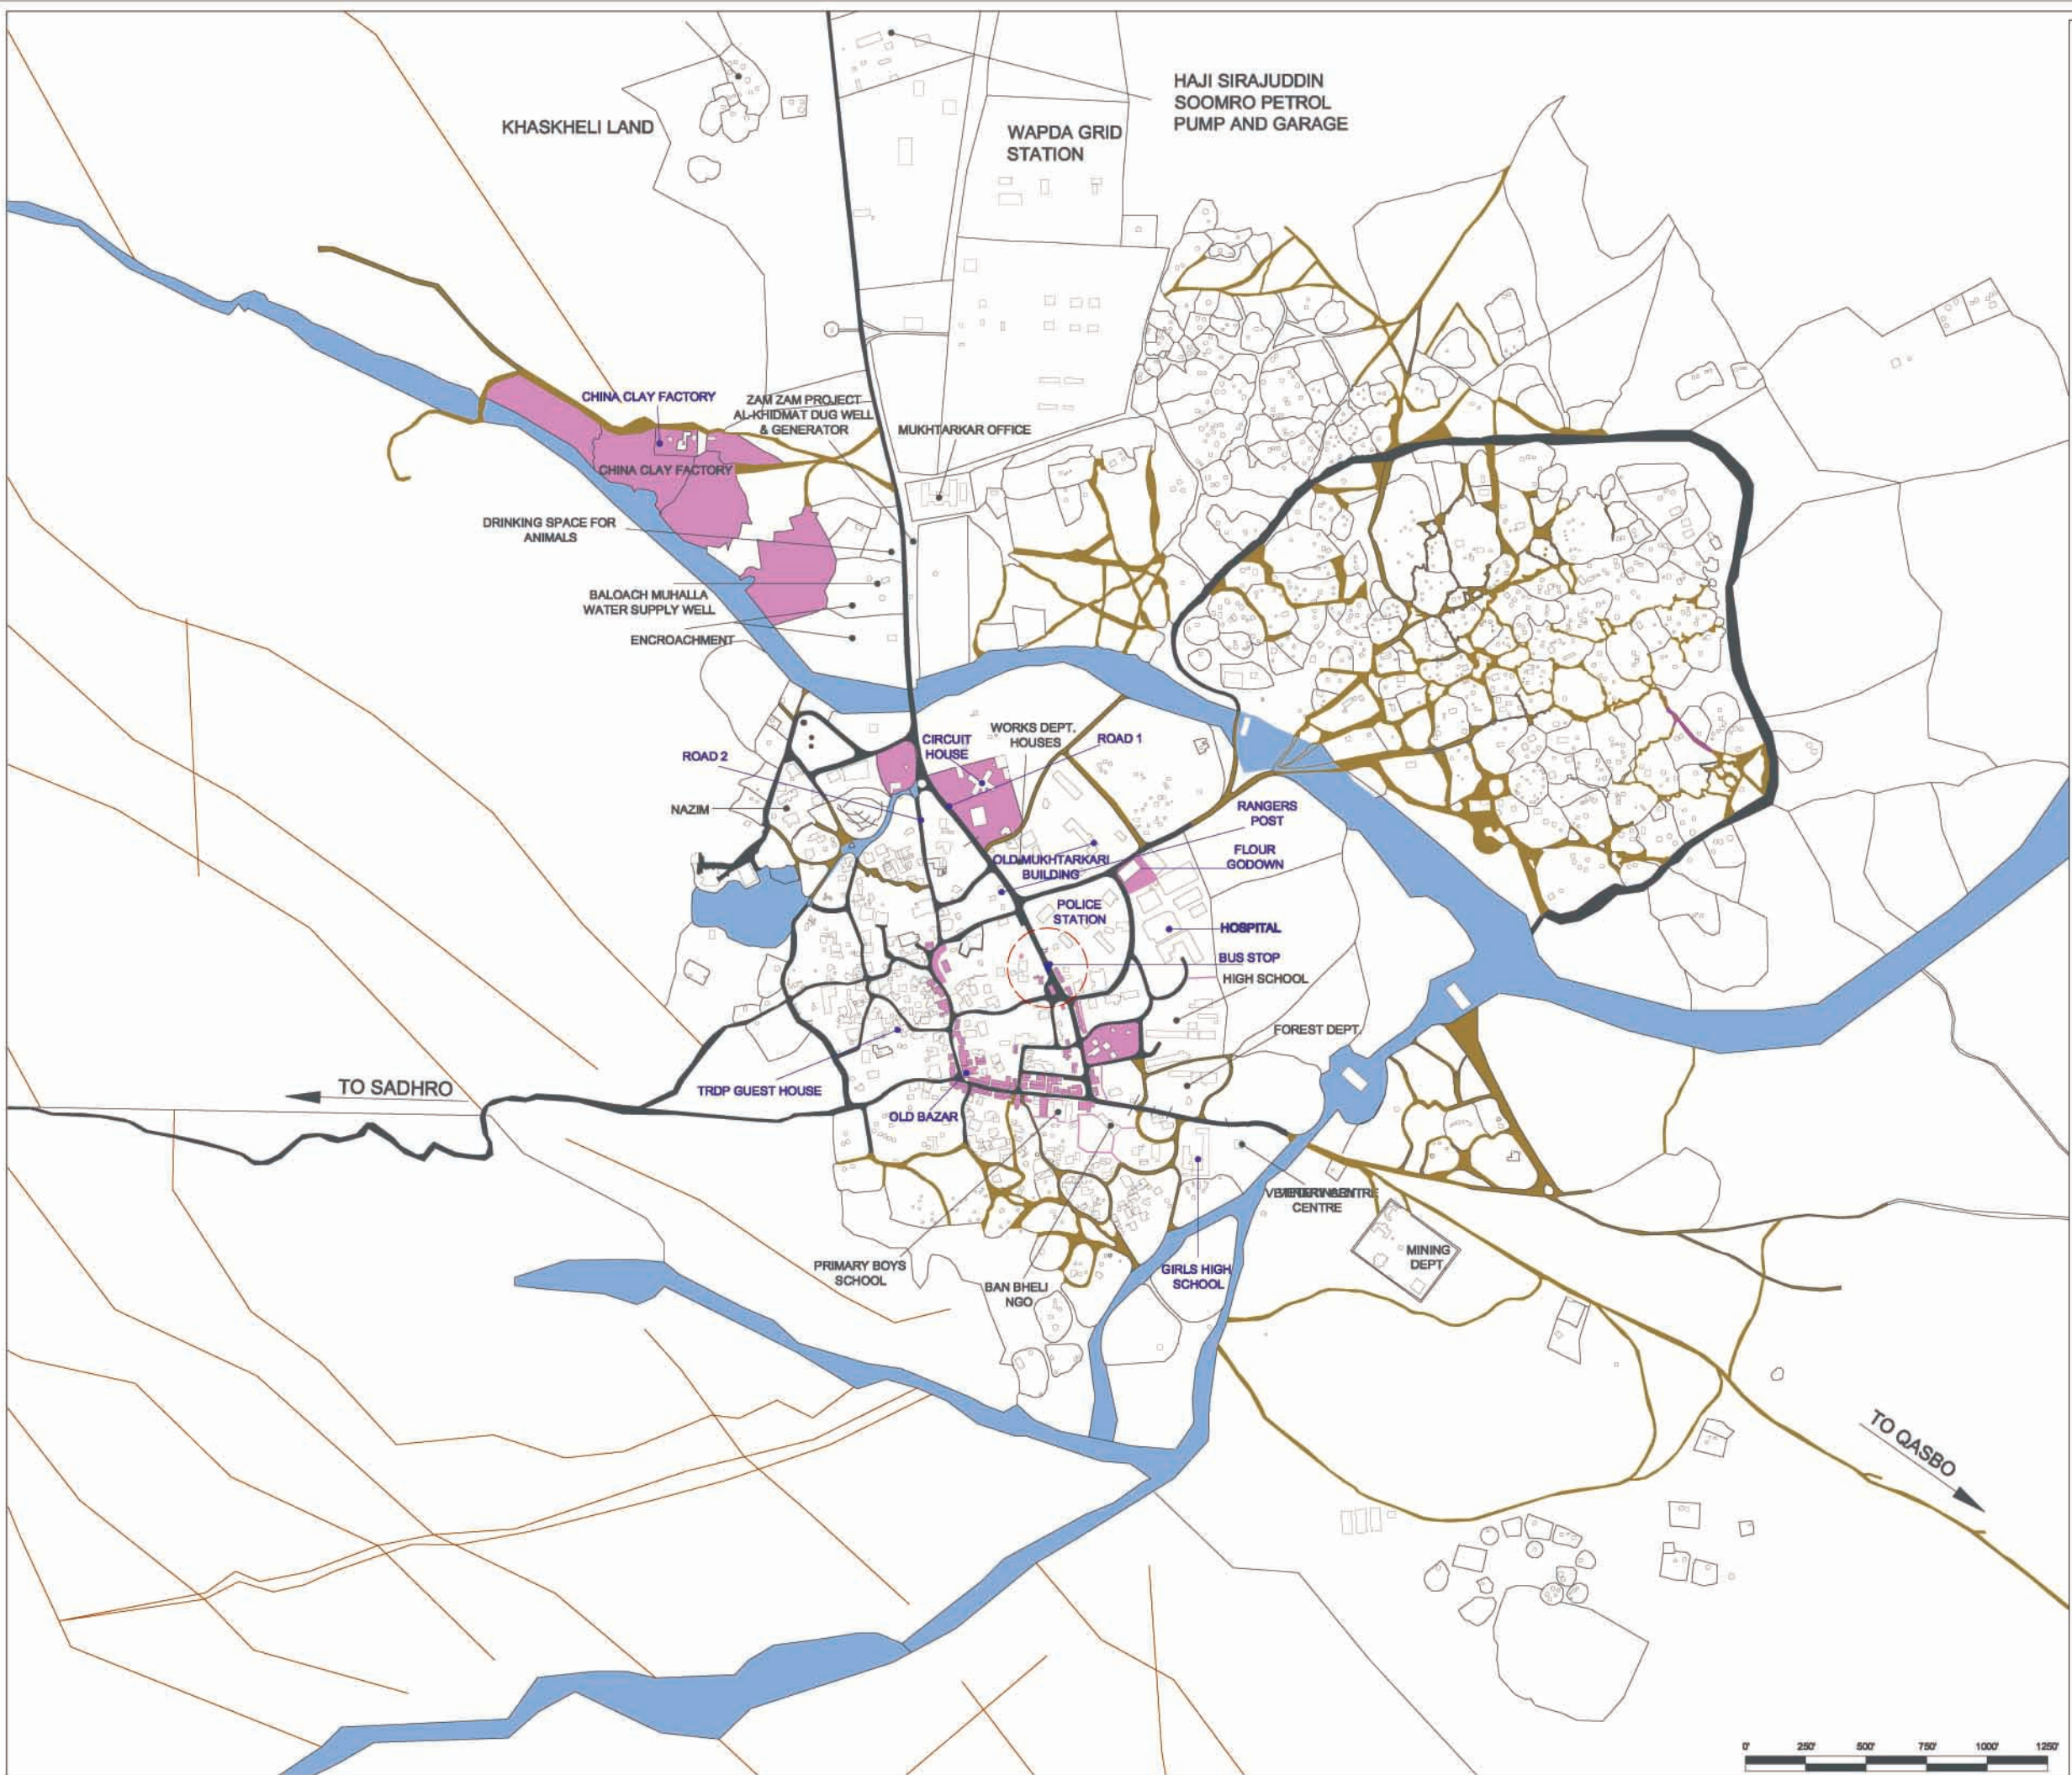

LEGEND

PACCA ROAD

WATER ELEMENT

KUCHA ROAD

COMMERCIAL ACTIVITIES

GRANITE HILLS

LANDMARKS

BUS STOP

NAGARPARKAR-TRAFFIC PATTERN


NAGAR TALUKA PLANNING PROJECT
EXISTING CONDITIONS

Nagarparkar	Traffic Pattern
Date: 19-01-09	Scale: Ref scale bar

DWG. NO: E-N-07

HASAN & POLAK
ARCHITECTS & URBAN PLANNERS
37/D, Mohammad Ali Society, Karachi
Tel.: 021/438.45.80
Fax.: 021/452.23.61

14

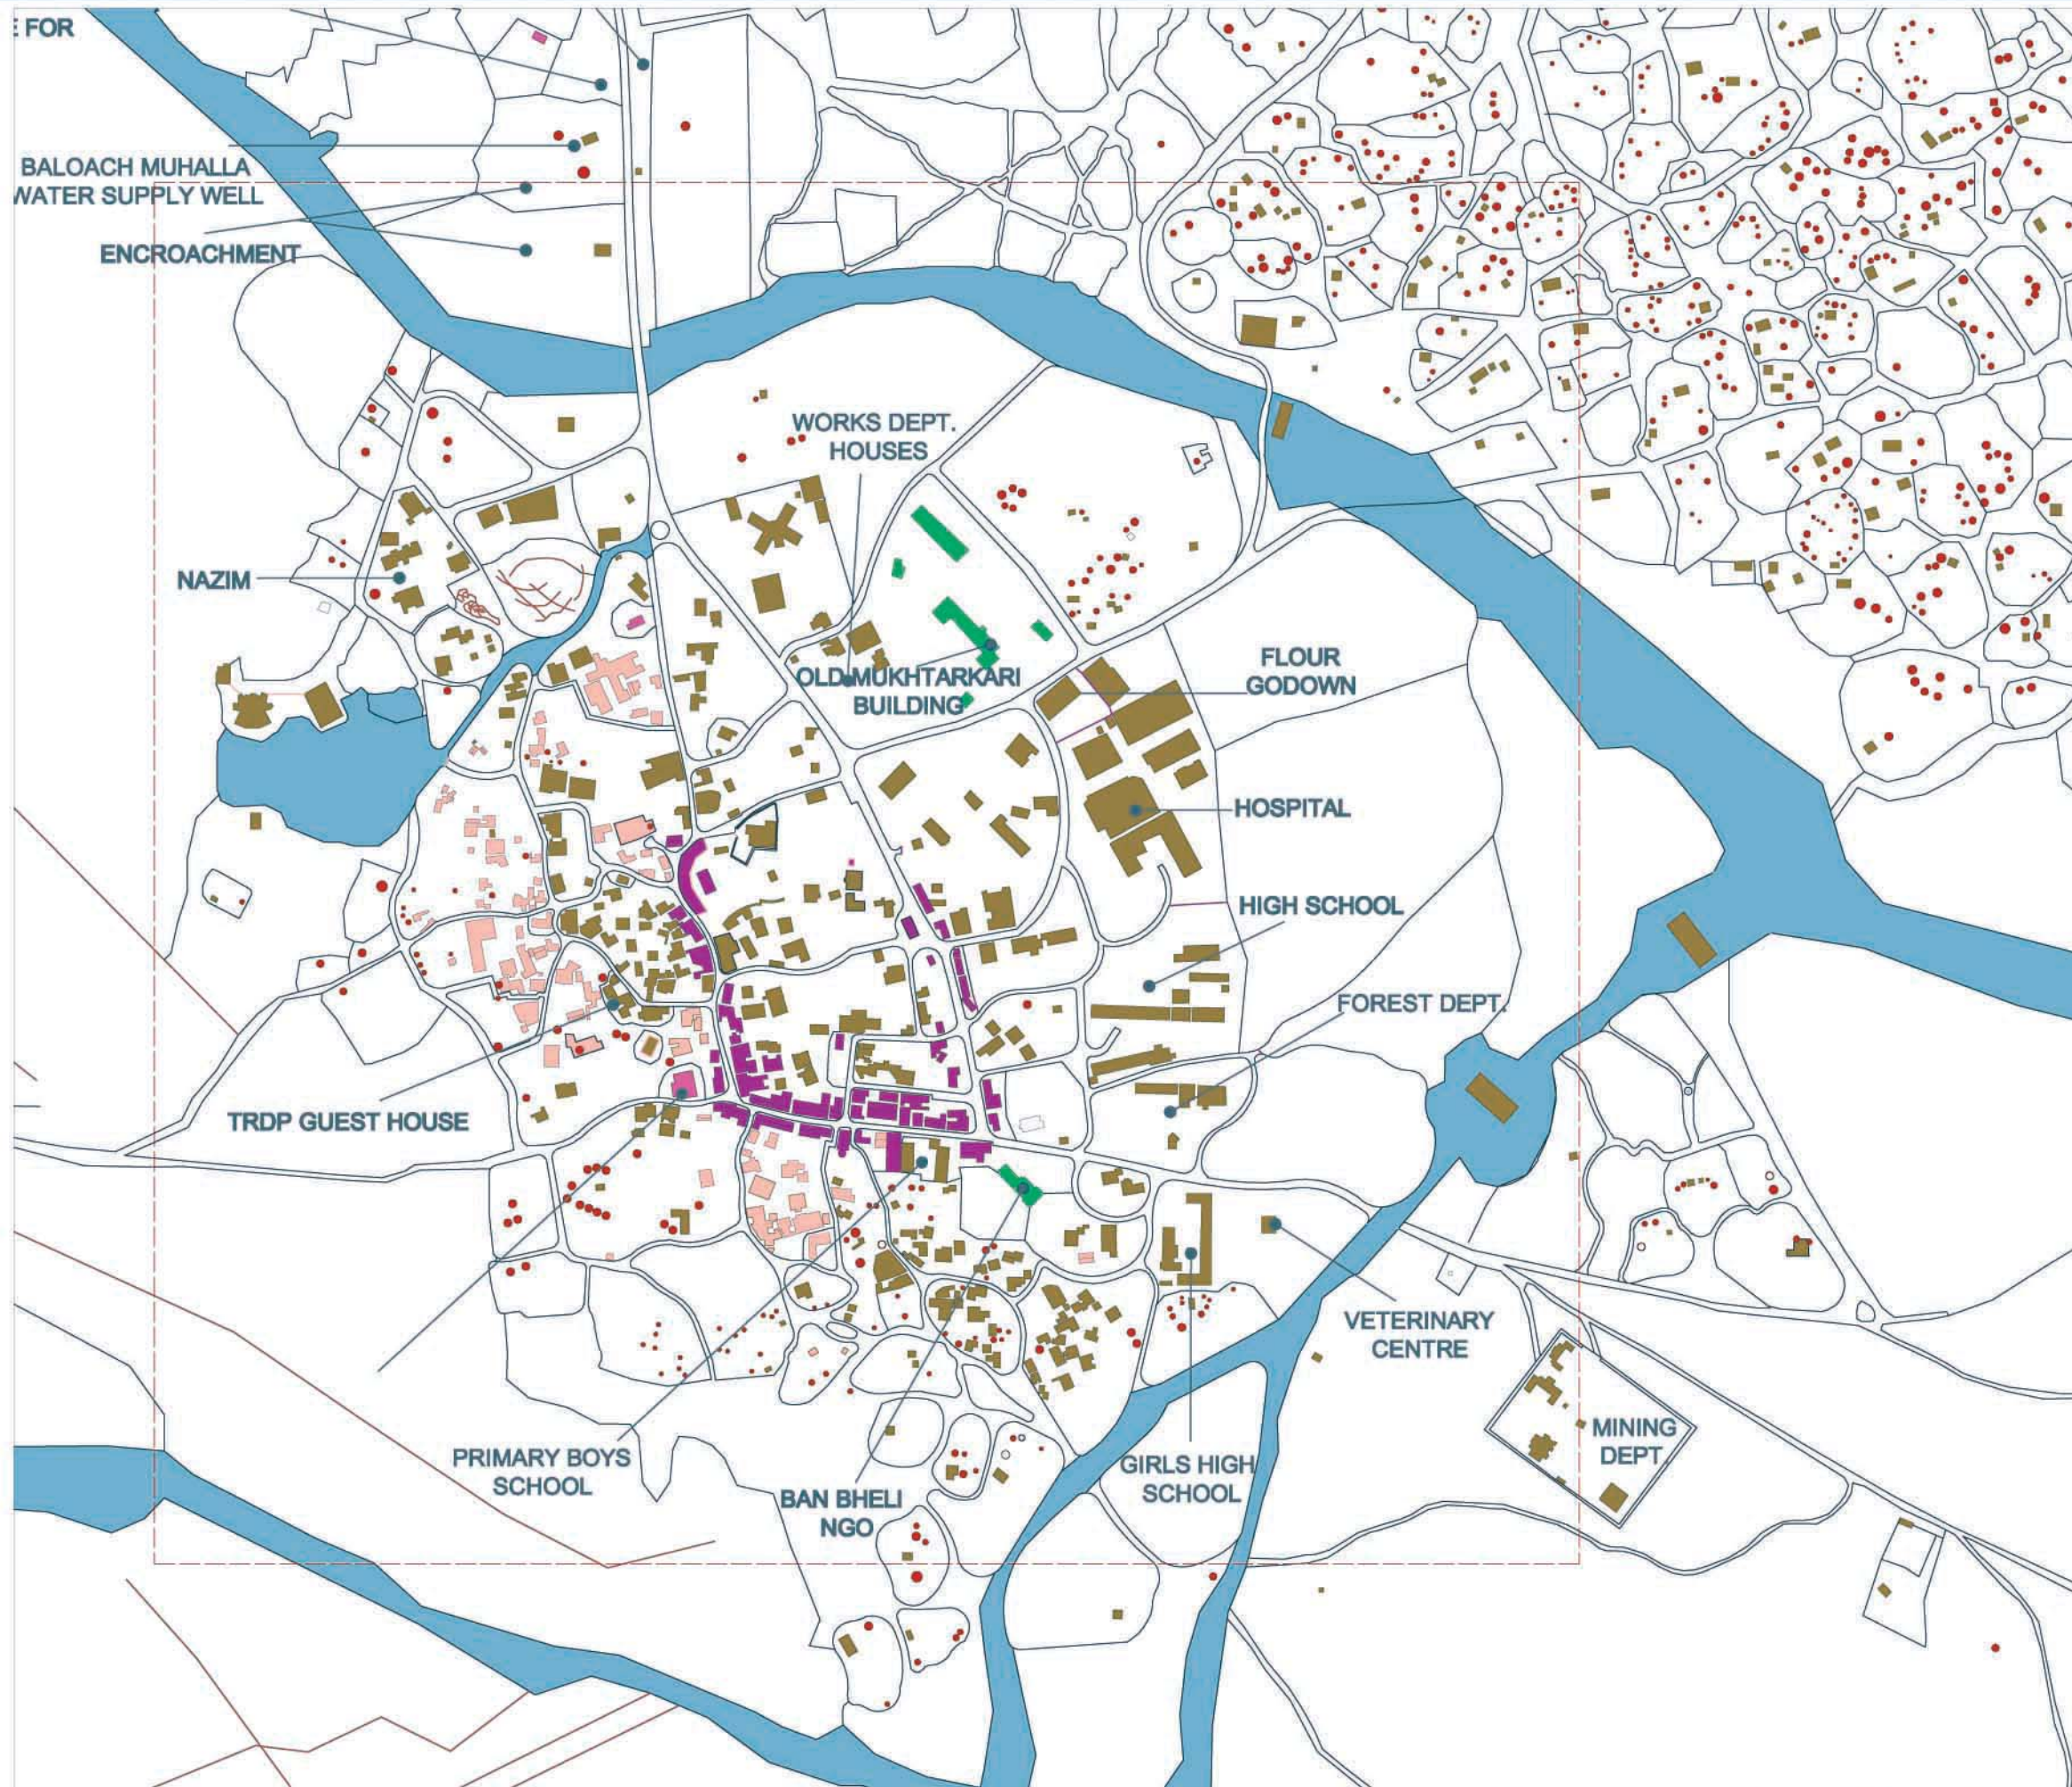

LEGEND

- CONCRETE CONSTRUCTION
- CHORA
- PITCHED ROOF HOUSES
- OLD BUILDINGS
- TEMPLE
- OLD MARKET
- OLD MOSQUE
- WATER ELEMENT

NAGARPARKAR AGE AND CONDITIONS


NAGAR TALUKA PLANNING PROJECT EXISTING CONDITIONS

Nagar Parkar	Age and Conditions
Date: 12-02-09	Scale: Ref scale bar

DWG. NO: E-N-08

HASAN & POLAK
ARCHITECTS & URBAN PLANNERS
37/D, Mohammed Ali Society, Karachi
Tel.: 021/438.45.80
Fax.: 021/452.23.61



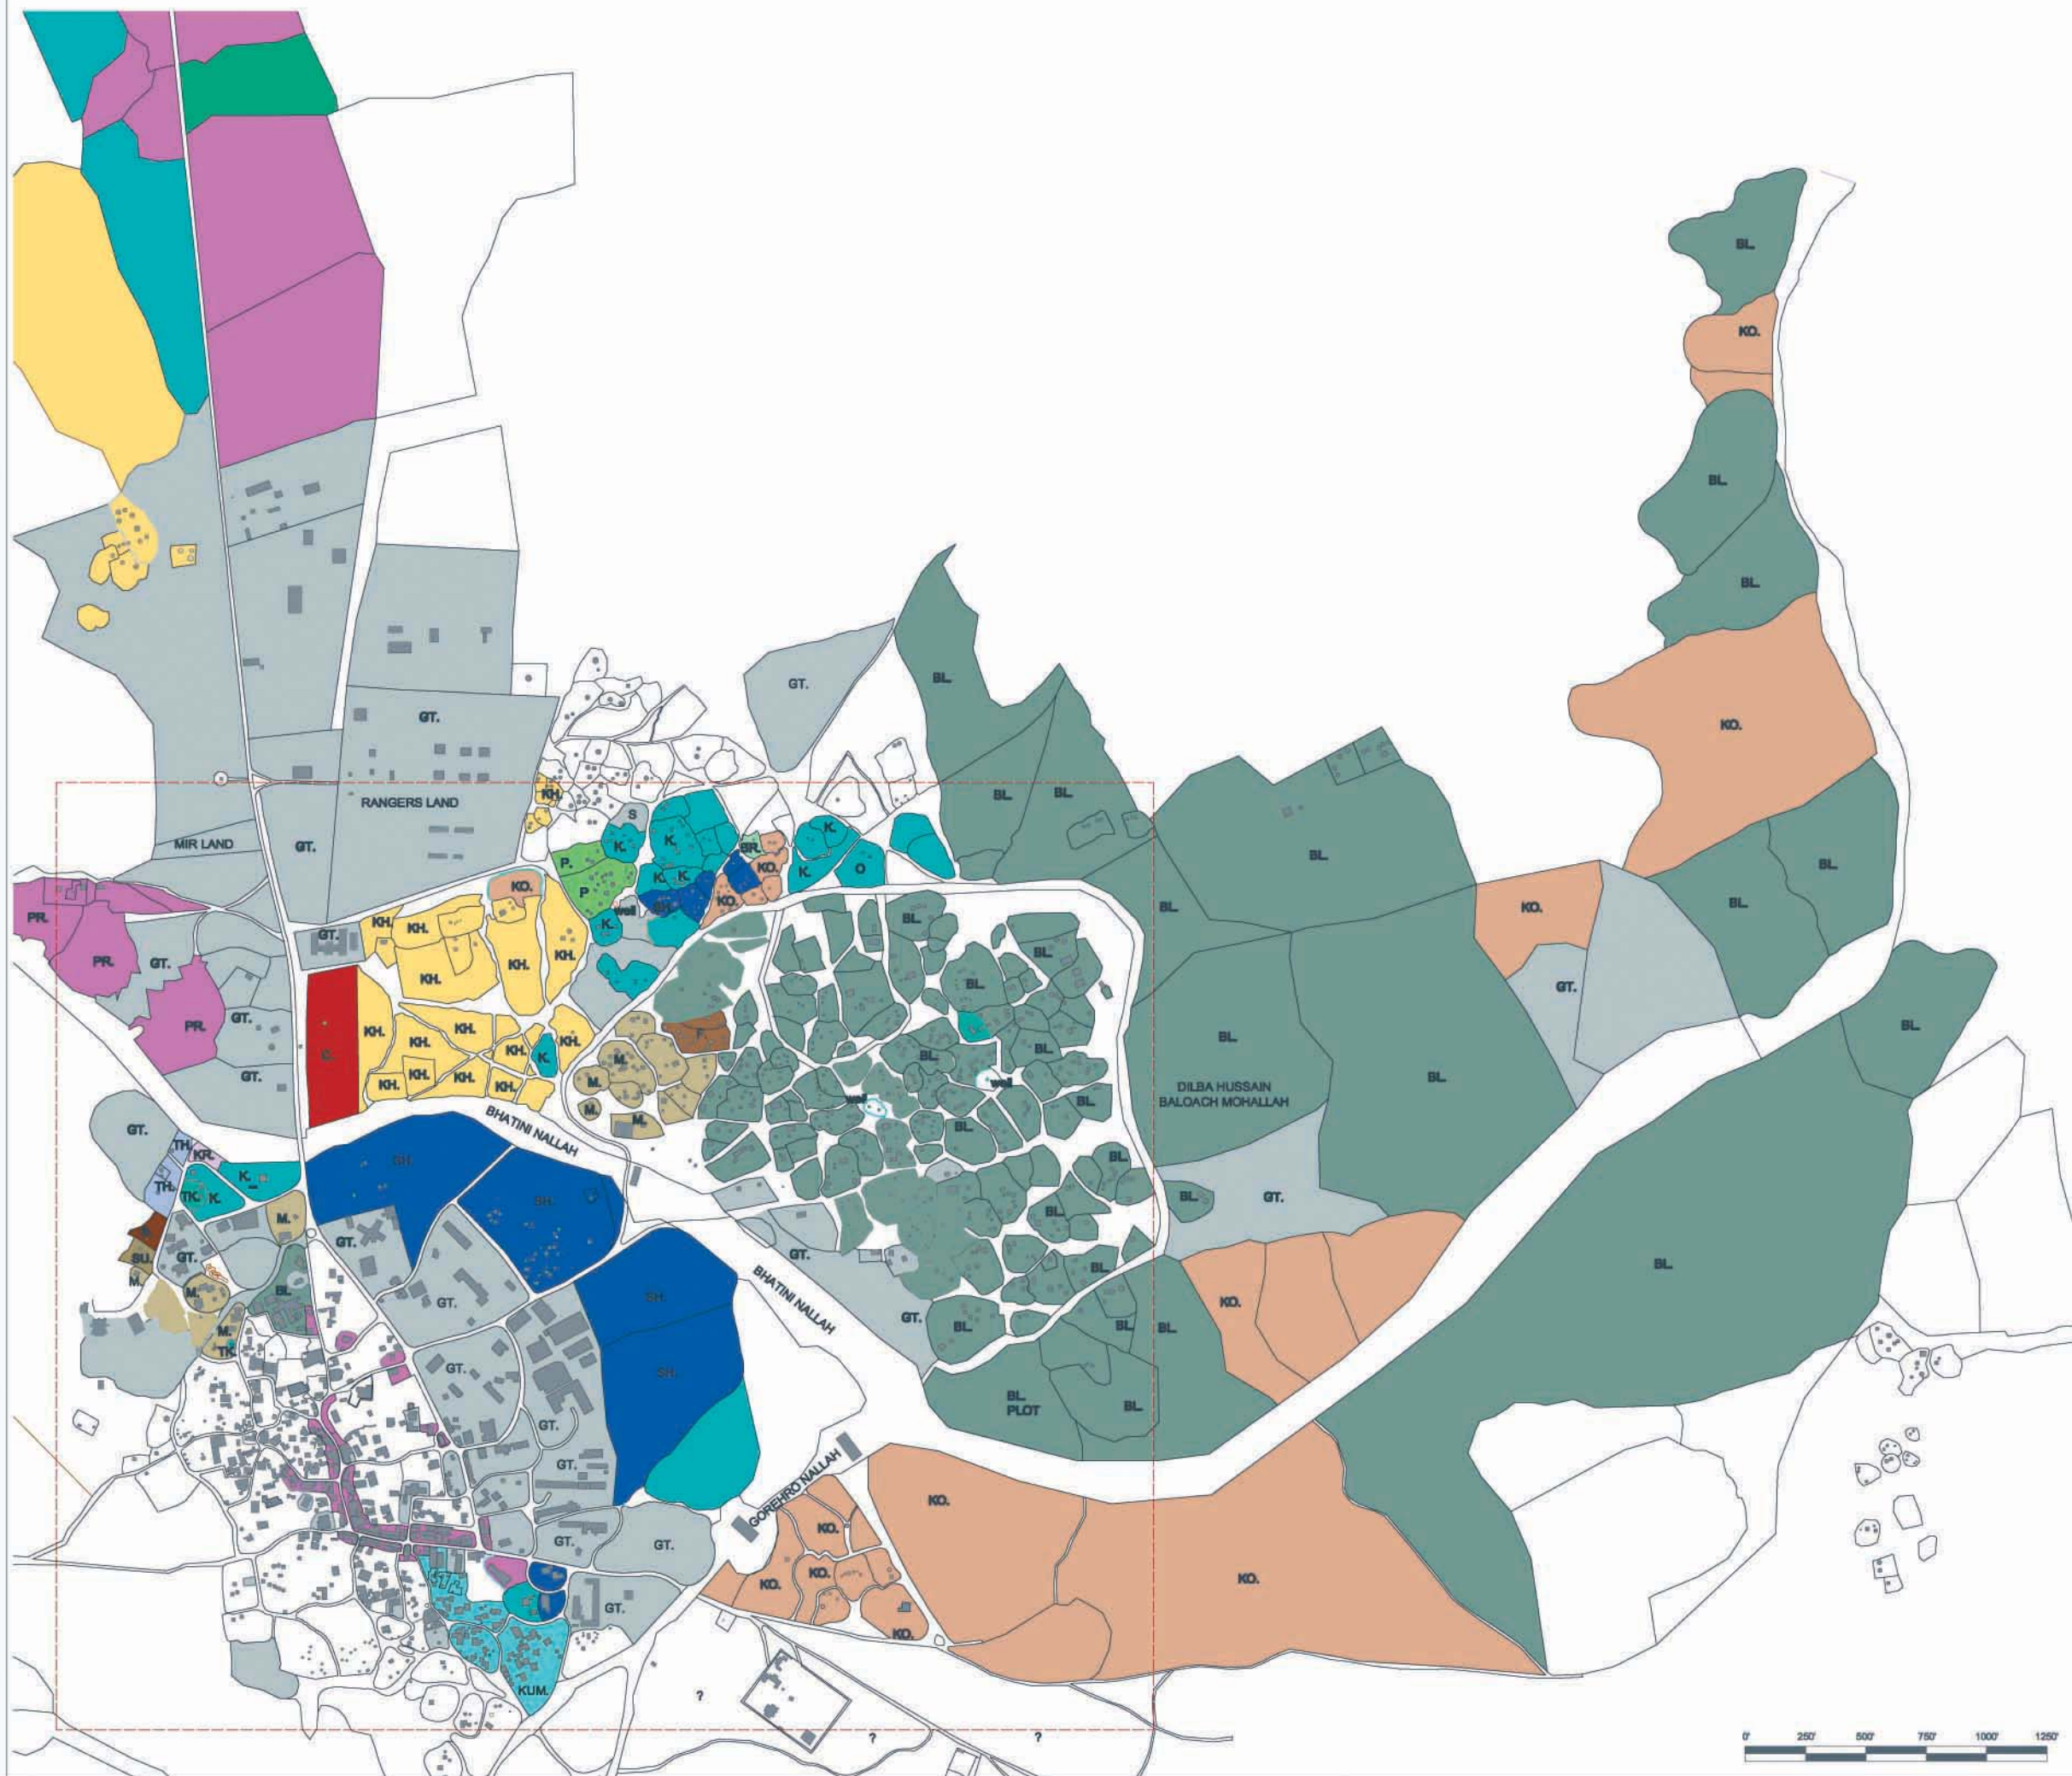

LEGEND

PR.

PRIVATE LAND

KO.

KOLHI LAND

KUM.

KUMBHAR

M.

MEGHWAR LAND

D.

DAL LAND

CH.

CHARUN LAND

GT.

GOVT. LAND

SU.

SUMMO LAND

KOLHI AND GOVT LAND

K.

KHOSA LAND

KH.

KHASKHELI LAND

P.

PATHAN LAND

S.

SHEIKH LAND

BL.

BALOACH LAND

BR.

BARHAMAN LAND

F.

FAQIR LAND

T.

THAKUR LAND

TH.

THEBA LAND

KR.

KHARAK LAND

C

CHRISTIAN LAND

Dwg no 16

INFO. NOT AVAILABLE

GRANITE HILLS

NAGARPARKAR-LAND OWNERSHIP

NAGAR TALUKA PLANNING PROJECT
EXISTING CONDITIONS

NagarParkar

Land ownership


Date: 12-02-09

Scale: Ref scale bar

DWG. NO: E-N-09

HASAN & POLAK
ARCHITECTS & URBAN PLANNERS
37/D, Mohammad Ali Society, Karachi
Tel.: 021/438.45.80
Fax.: 021/452.23.61

16

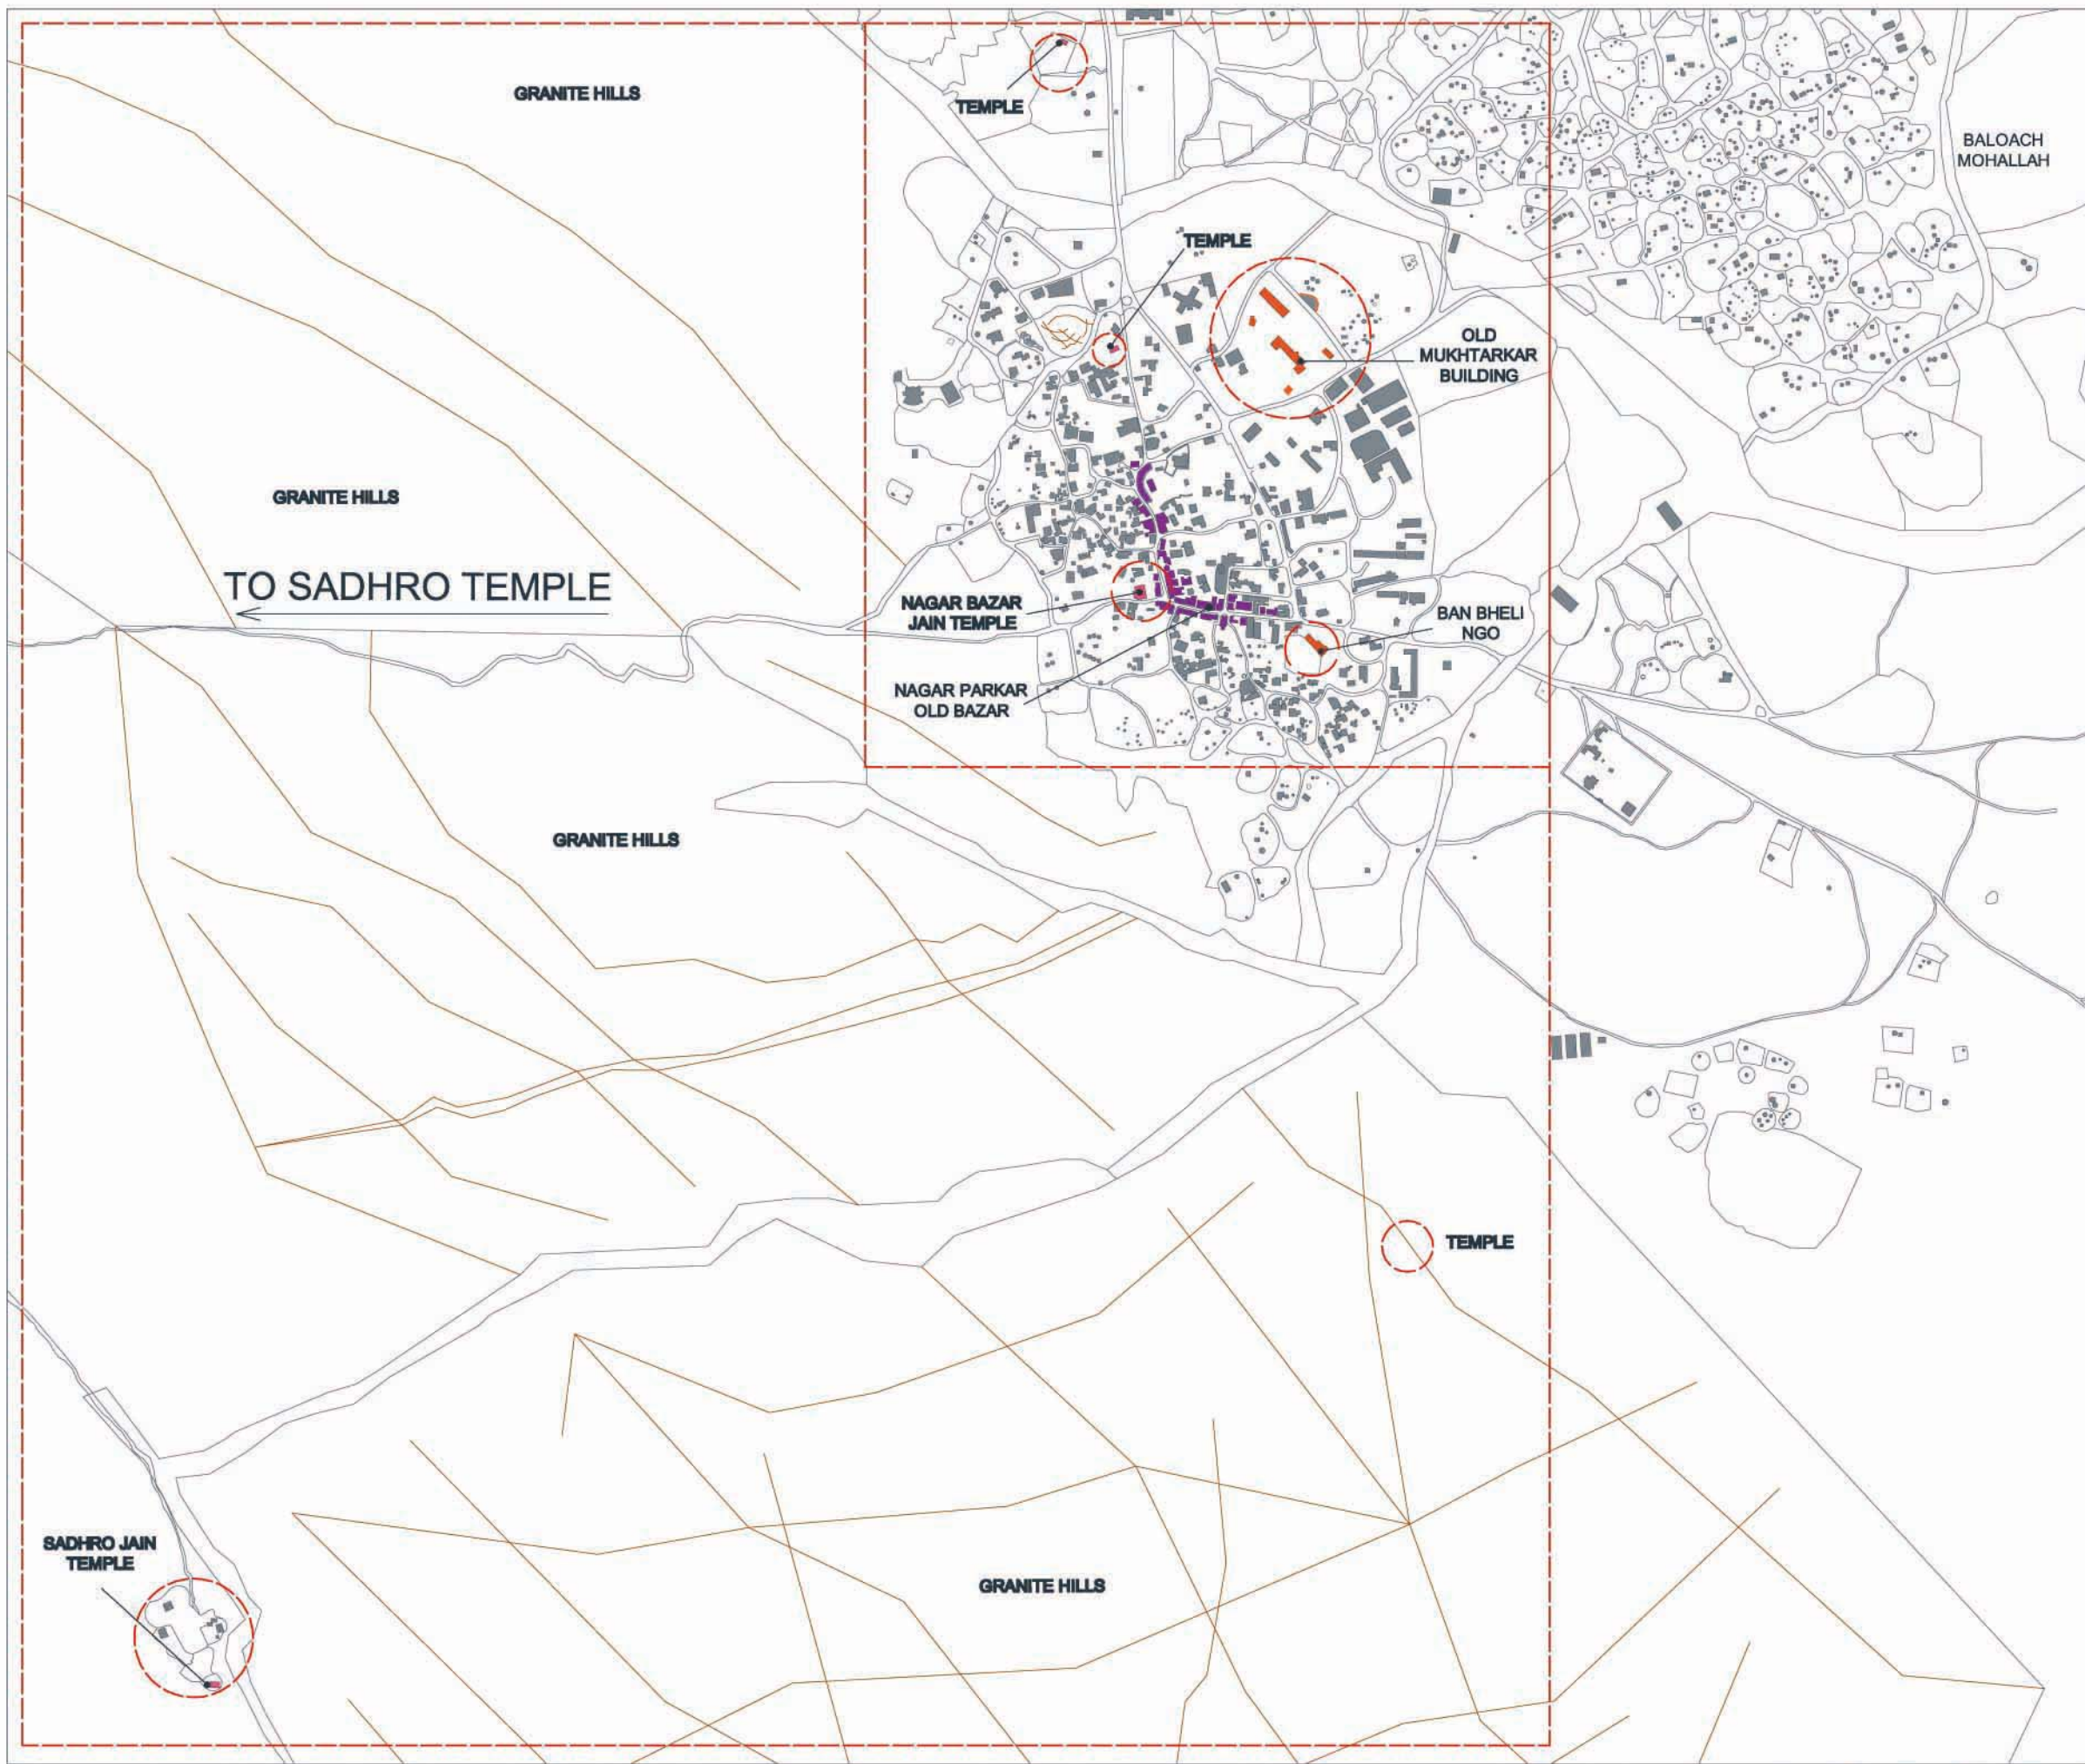

Legend

- Mosque
- Temple
- Old market
- Old building
- Granite hills
- Dwg no 17,18,53
- Conservation Sites

NAGARPARKAR-CONSERVATION SITES

NAGAR TALUKA PLANNING PROJECT EXISTING CONDITIONS


Nagar Parkar	Conservation Sites
--------------	--------------------

Date: 12-02-09	Scale: Ref scale bar
----------------	----------------------

DWG. NO: E-N-10

HASAN & POLAK
 ARCHITECTS & URBAN PLANNERS
 37/D, Mohammad Ali Society, Karachi
 Tel.: 021/438.45.80
 Fax.: 021/452.23.61



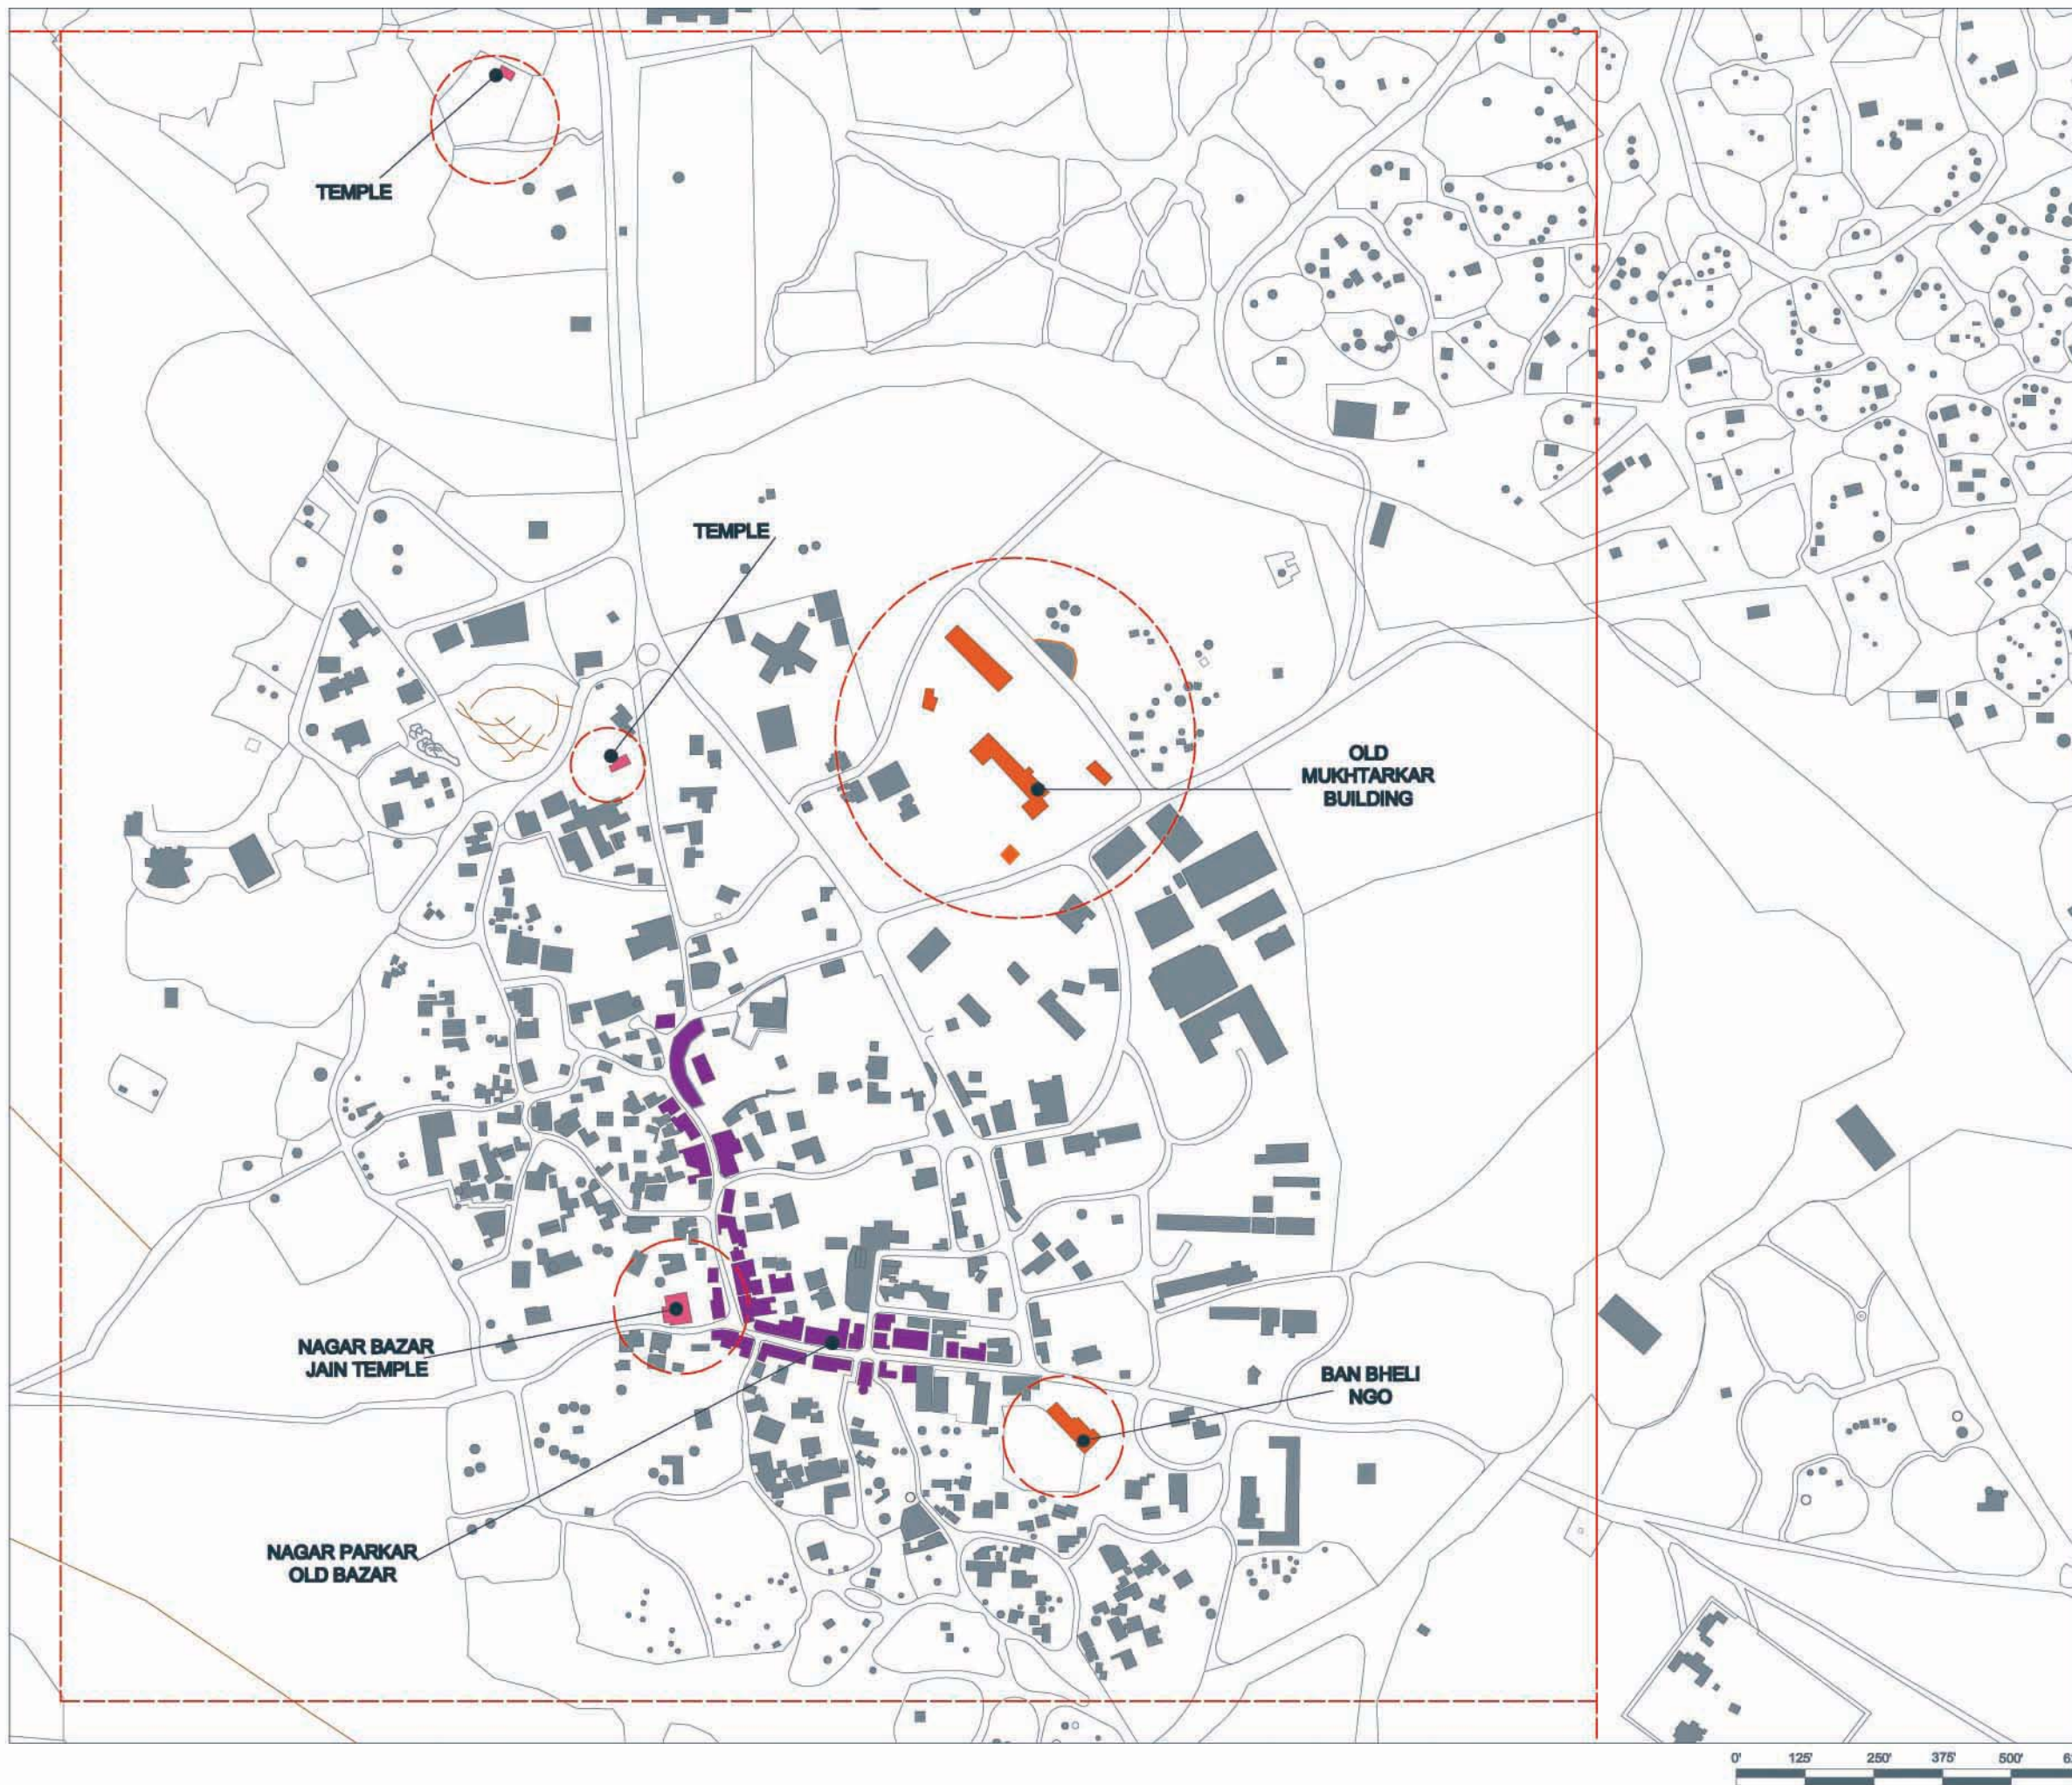

Legend

- Mosque
- Temple
- Old market
- Old building
- Granite hills
- Dwg no 17,18,53
- Conservation Sites

NAGARPARKAR-CONSERVATION SITES



NAGAR TALUKA PLANNING PROJECT EXISTING CONDITIONS

Nagar Parkar	Conservation Sites
Date: 12-02-09	Scale: Ref scale bar

DWG. NO: E-N-11

HASAN & POLAK
ARCHITECTS & URBAN PLANNERS
37/D, Mohammad Ali Society, Karachi
Tel.: 021/438.45.80
Fax.: 021/452.23.61



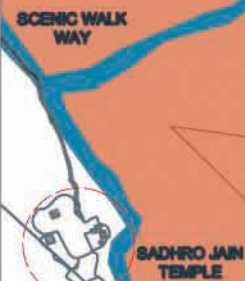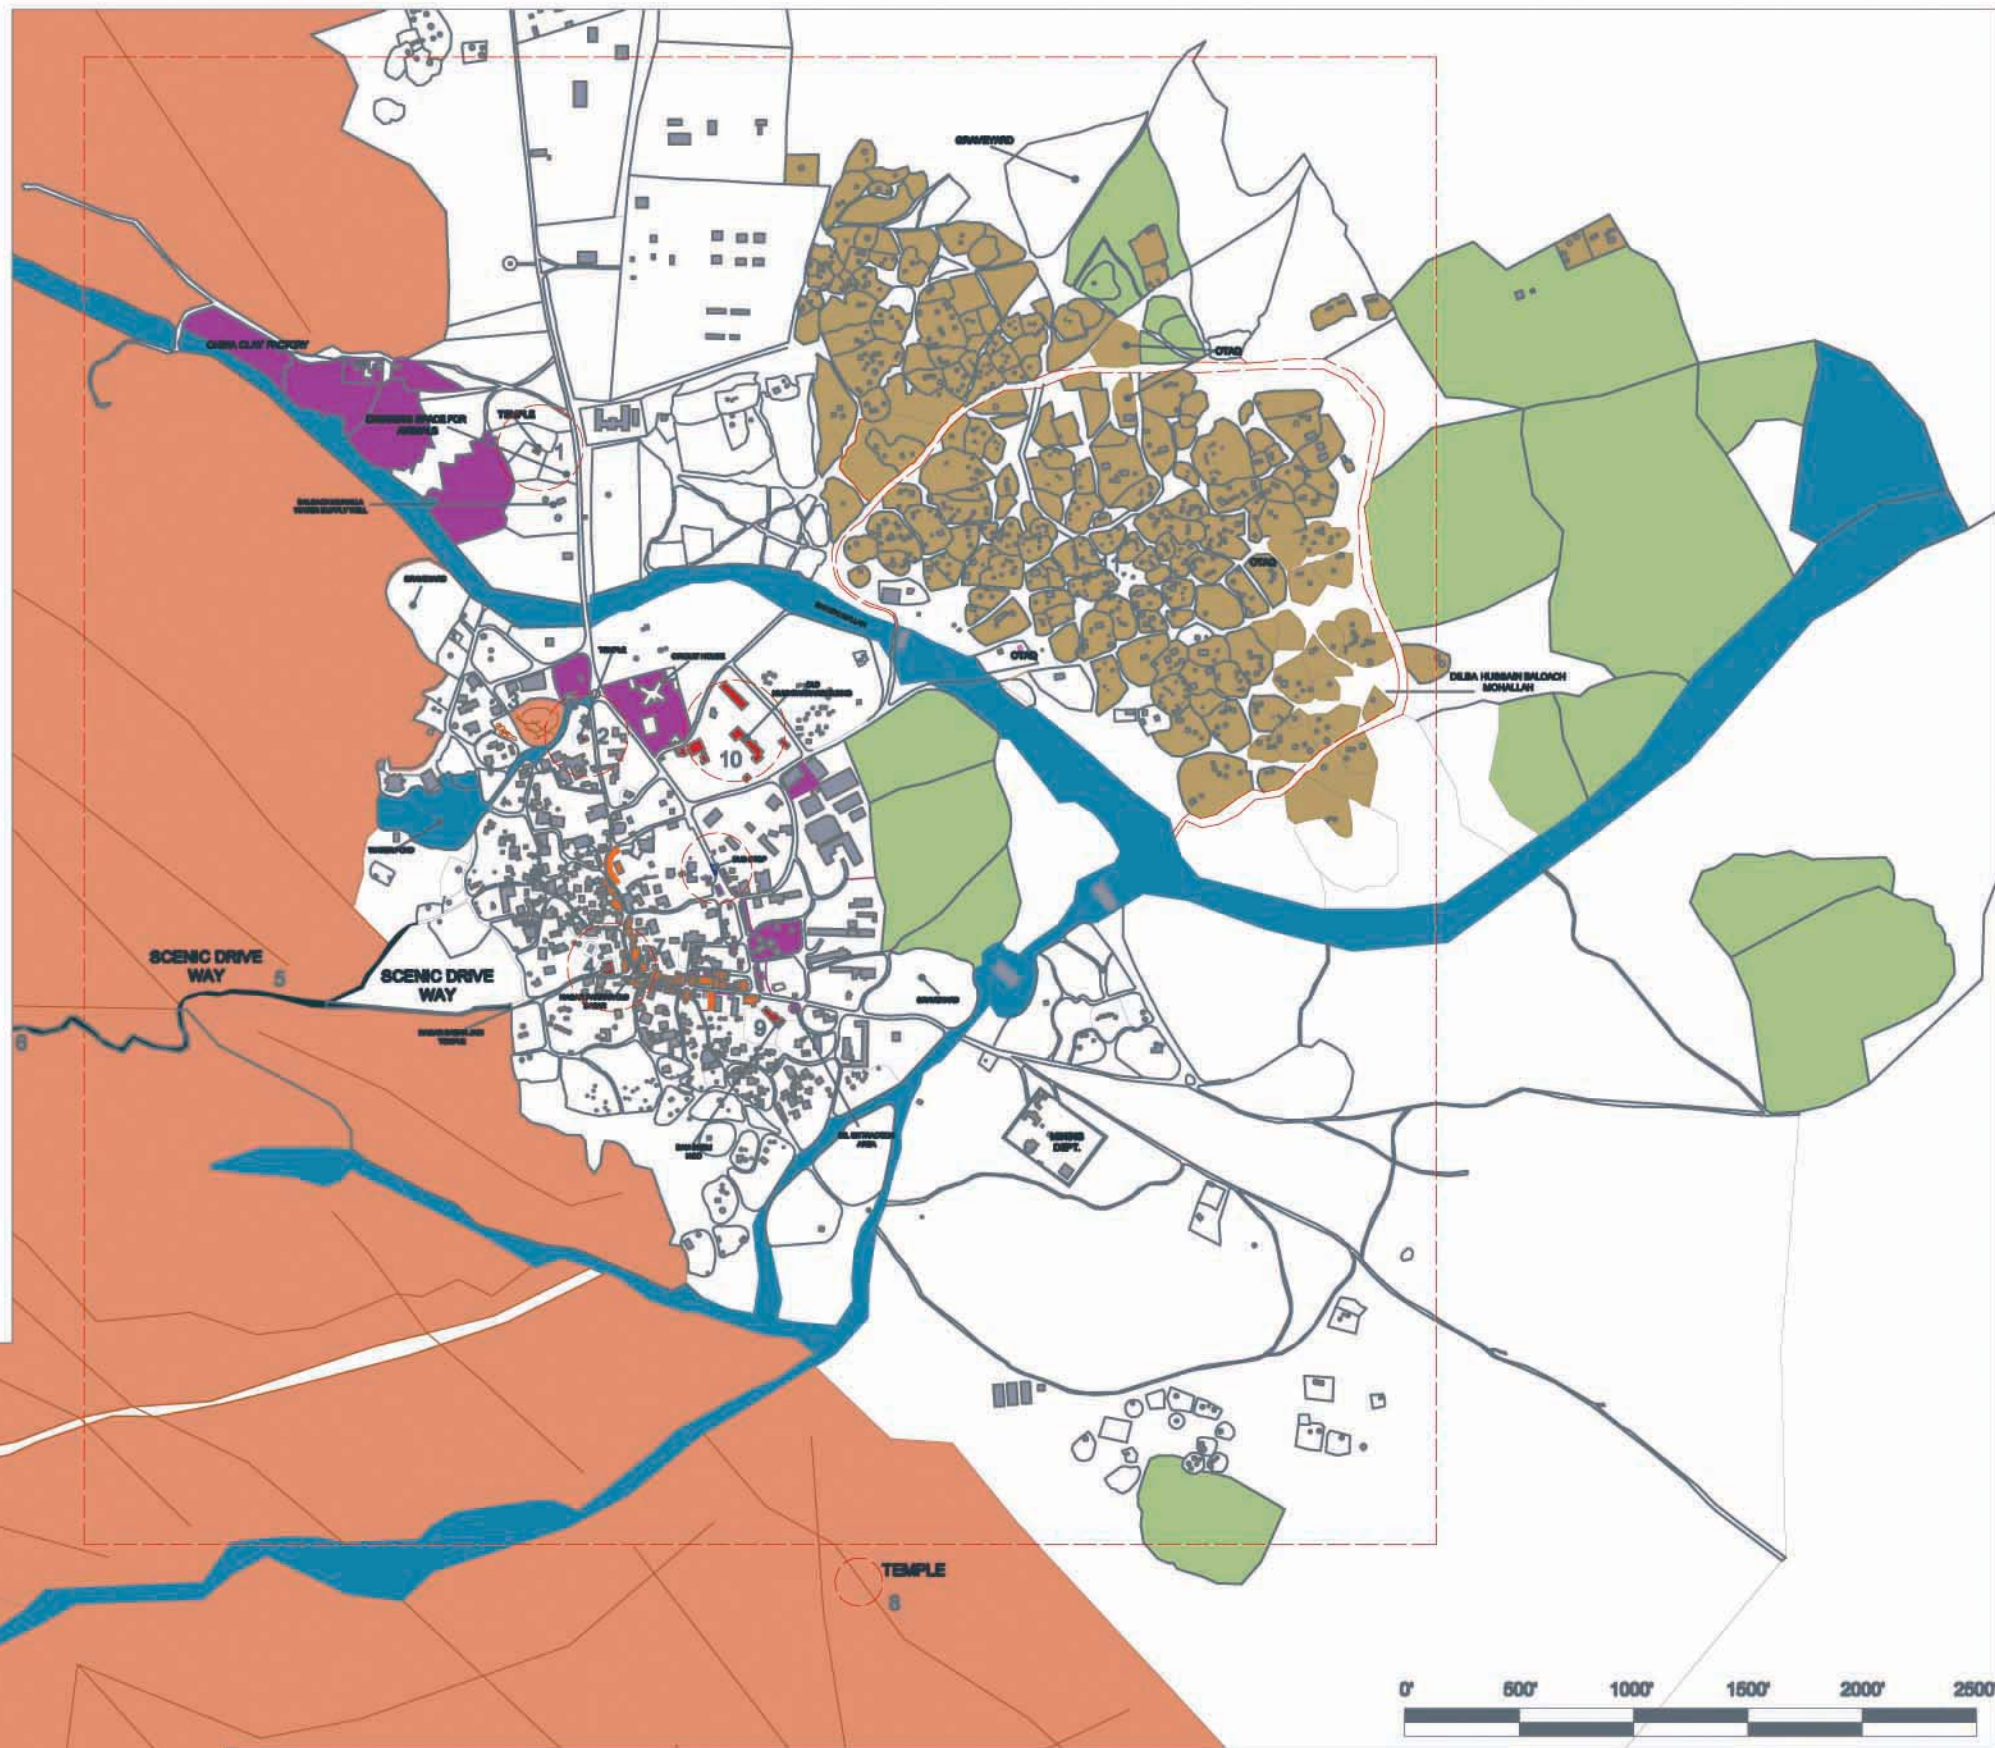

LEGEND

- TRADITIONAL VILLAGE
- AGRICULTURE LAND
- OLD MARKET AREA
- GRANITE HILLS
- COMMERCIAL ACTIVITIES
- WATER ELEMENT
- SCENIC WAY
- HISTORICAL BUILDING
- TOURIST ATTRACTION NODES

NAGARPARKAR-HERITAGE & TOURISM

NAGAR TALUKA PLANNING PROJECT EXISTING CONDITIONS

Nagar parkar	Heritage & Tourism
Date: 12-02-09	Scale: Ref scale bar

DWG. NO: E-N-12

HASAN & POLAK
ARCHITECTS & URBAN PLANNERS
37/D, Mohammad Ali Society, Karachi
Tel.: 021/438.45.80
Fax.: 021/452.23.61






LORLAI



KASBO

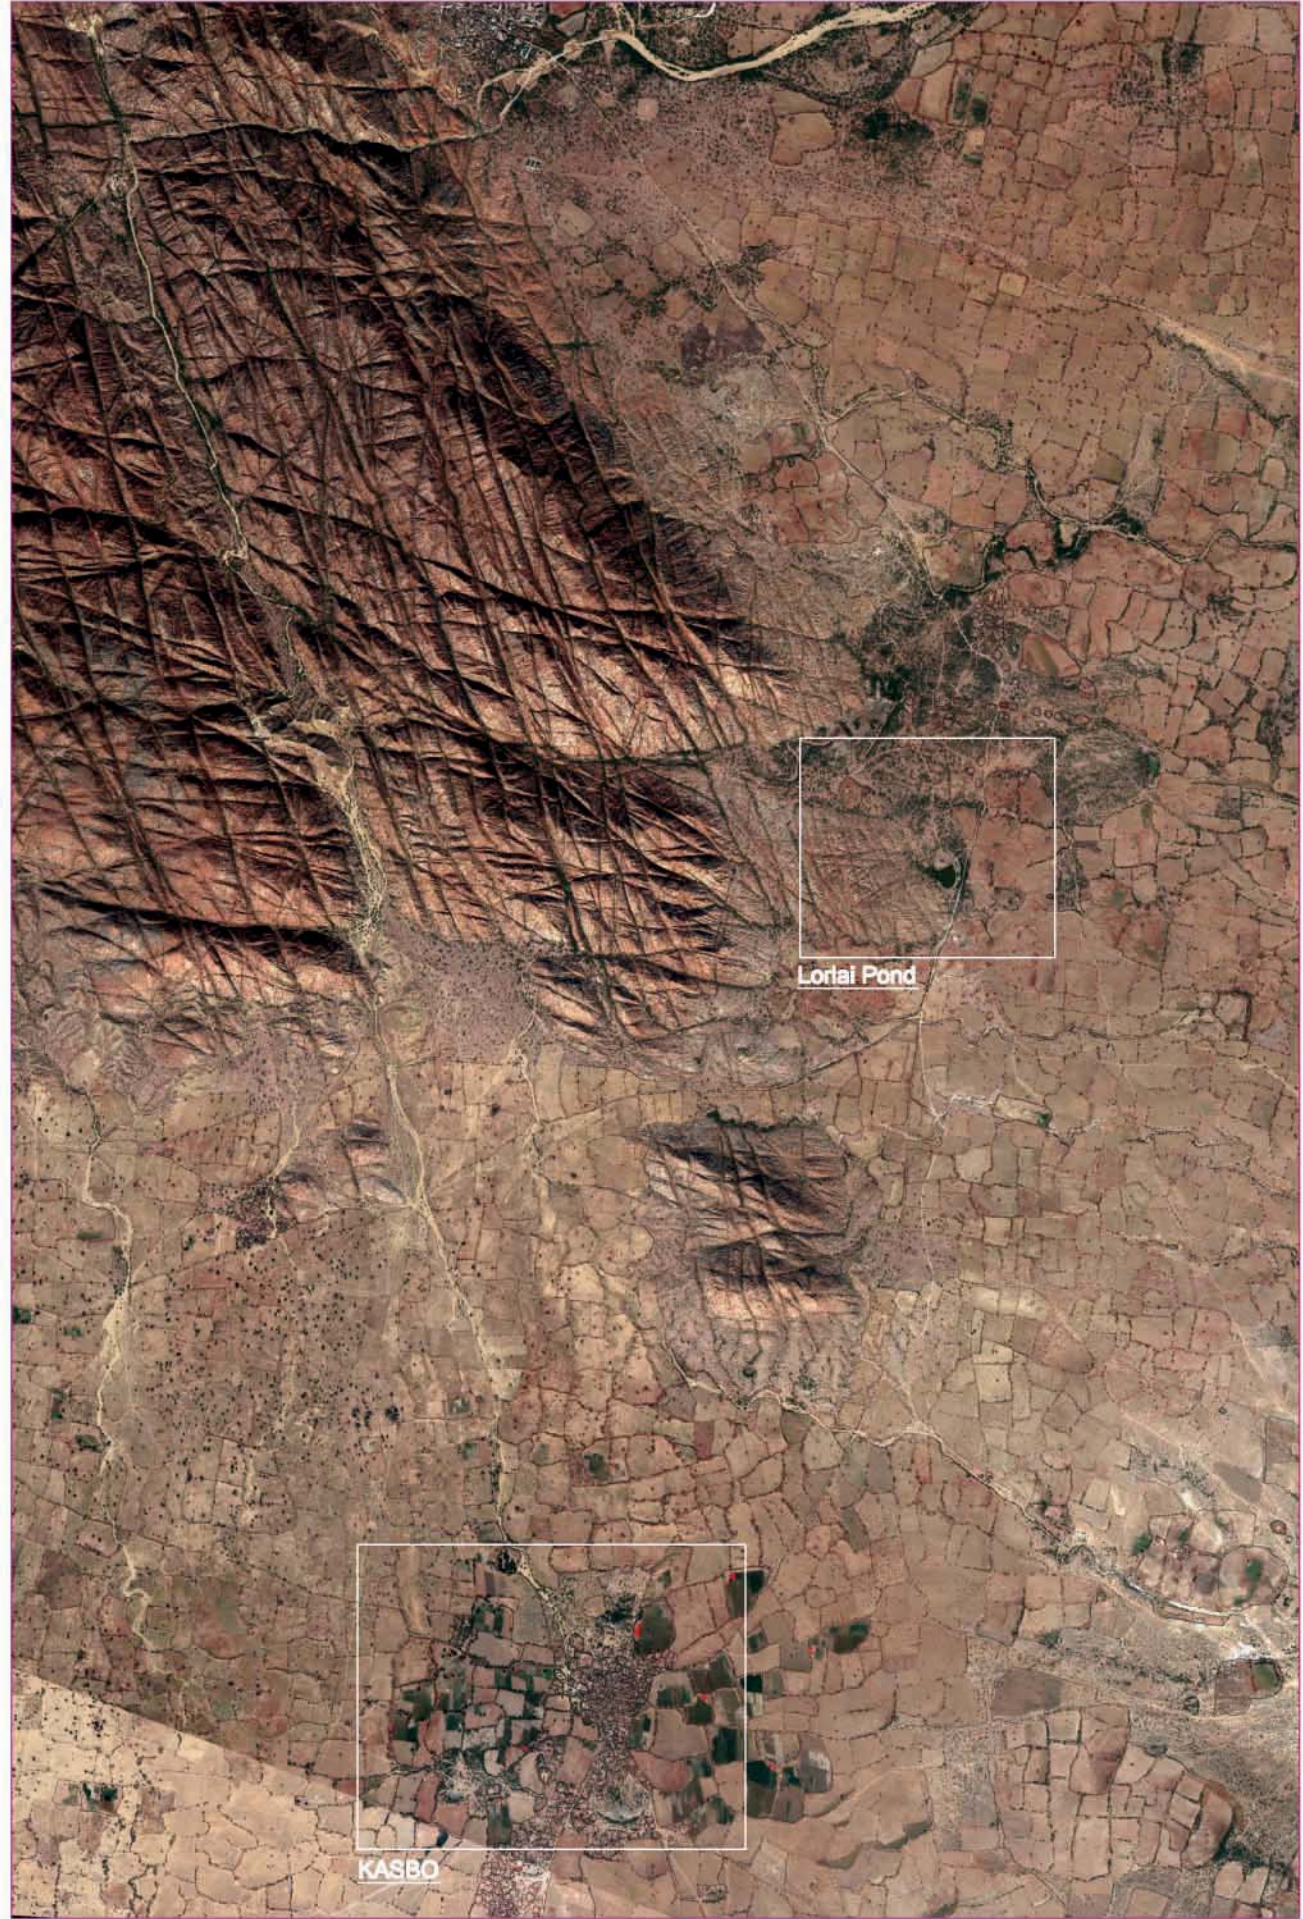

Loralai Pond

KASBO

NAGARPARKAR TO KASBO-SATELLITE IMAGE


**NAGAR TALUKA PLANNING PROJECT
EXISTING CONDITIONS**

Nagar to Kasbo	Satellite Image
Date: 12-02-09	Scale: N.T.S

DWG. NO: E-NB-01

HASAN & POLAK
ARCHITECTS & URBAN PLANNERS
37/D, Mohammad Ali Society, Karachi
Tel.: 021/438.45.80
Fax.: 021/452.23.61



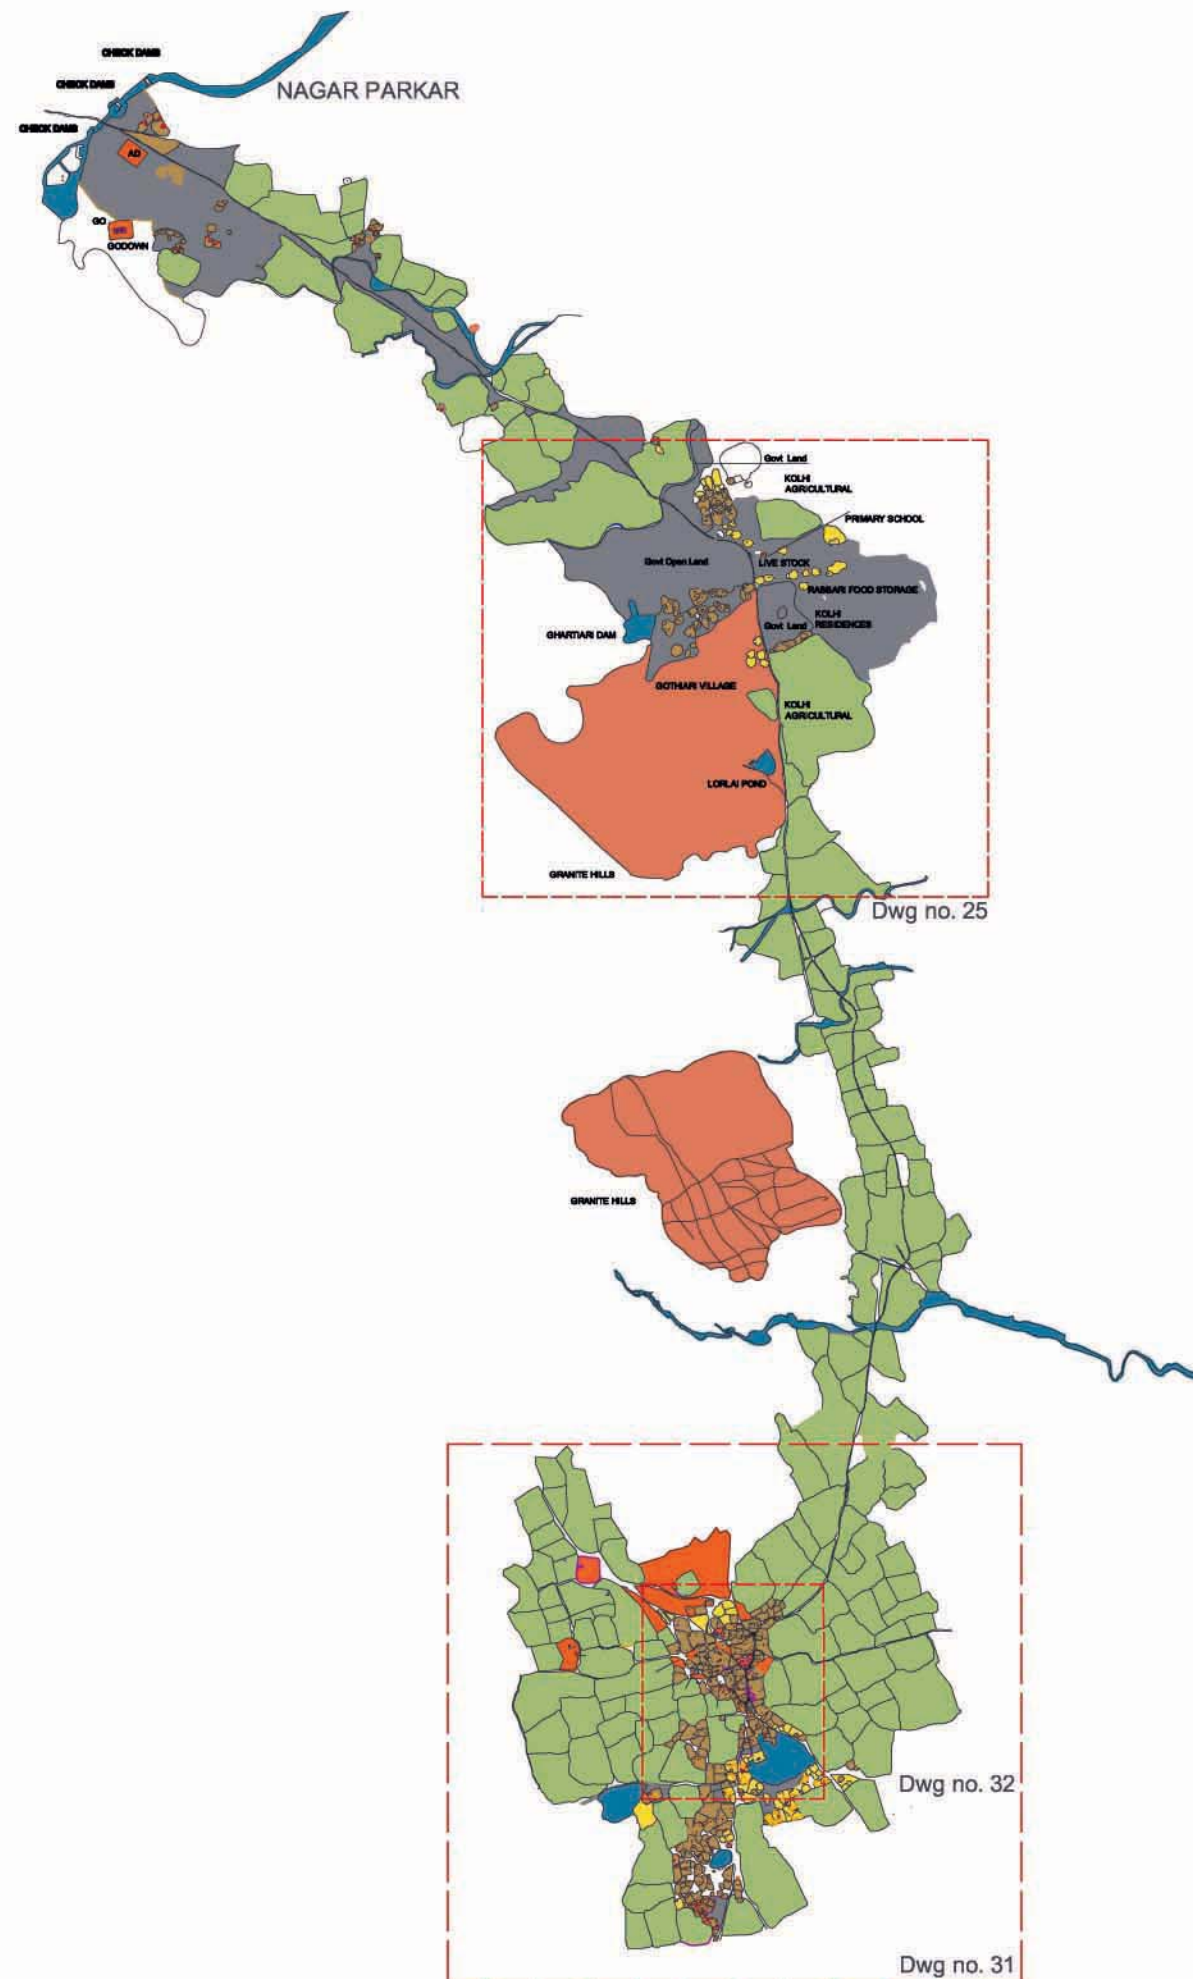

LEGEND

	VACANT LAND
	WATER BODY
	RESIDENTIAL
	FOOD STORAGE
	AGRICULTURAL LAND
	MOUNTAIN
	KASBO Dwg. no 31,32,25
	SCENIC WALK WAY
	PLACE OF ARCHITECTURAL INTEREST
	PUBLIC LAND
	COMMERCIAL LAND
	CLINIC/HOSP. C
	SCHOOL S
	TEMPLE T
	MOSQUE/DARGAH M
	IMAM BARGAH I
	ADMINISTRATION AD.
	WATER TANK TK
	GRAVEYARD G
	RETAIL SHOPS R
	WHOLESALE W
	FOOD F
	GODOWN GO

NAGARPARKAR TO KASBO-LANDUSE

NAGAR TALUKA PLANNING PROJECT EXISTING CONDITIONS

NagarParkar to Kasbo Landuse

Date: 12-02-09

Scale: Ref scale bar


DWG. NO: E-NK-02

HASAN & POLAK
ARCHITECTS & URBAN PLANNERS
37/D, Mohammad Ali Society, Karachi
Tel.: 021/438.45.80
Fax.: 021/452.23.61



21



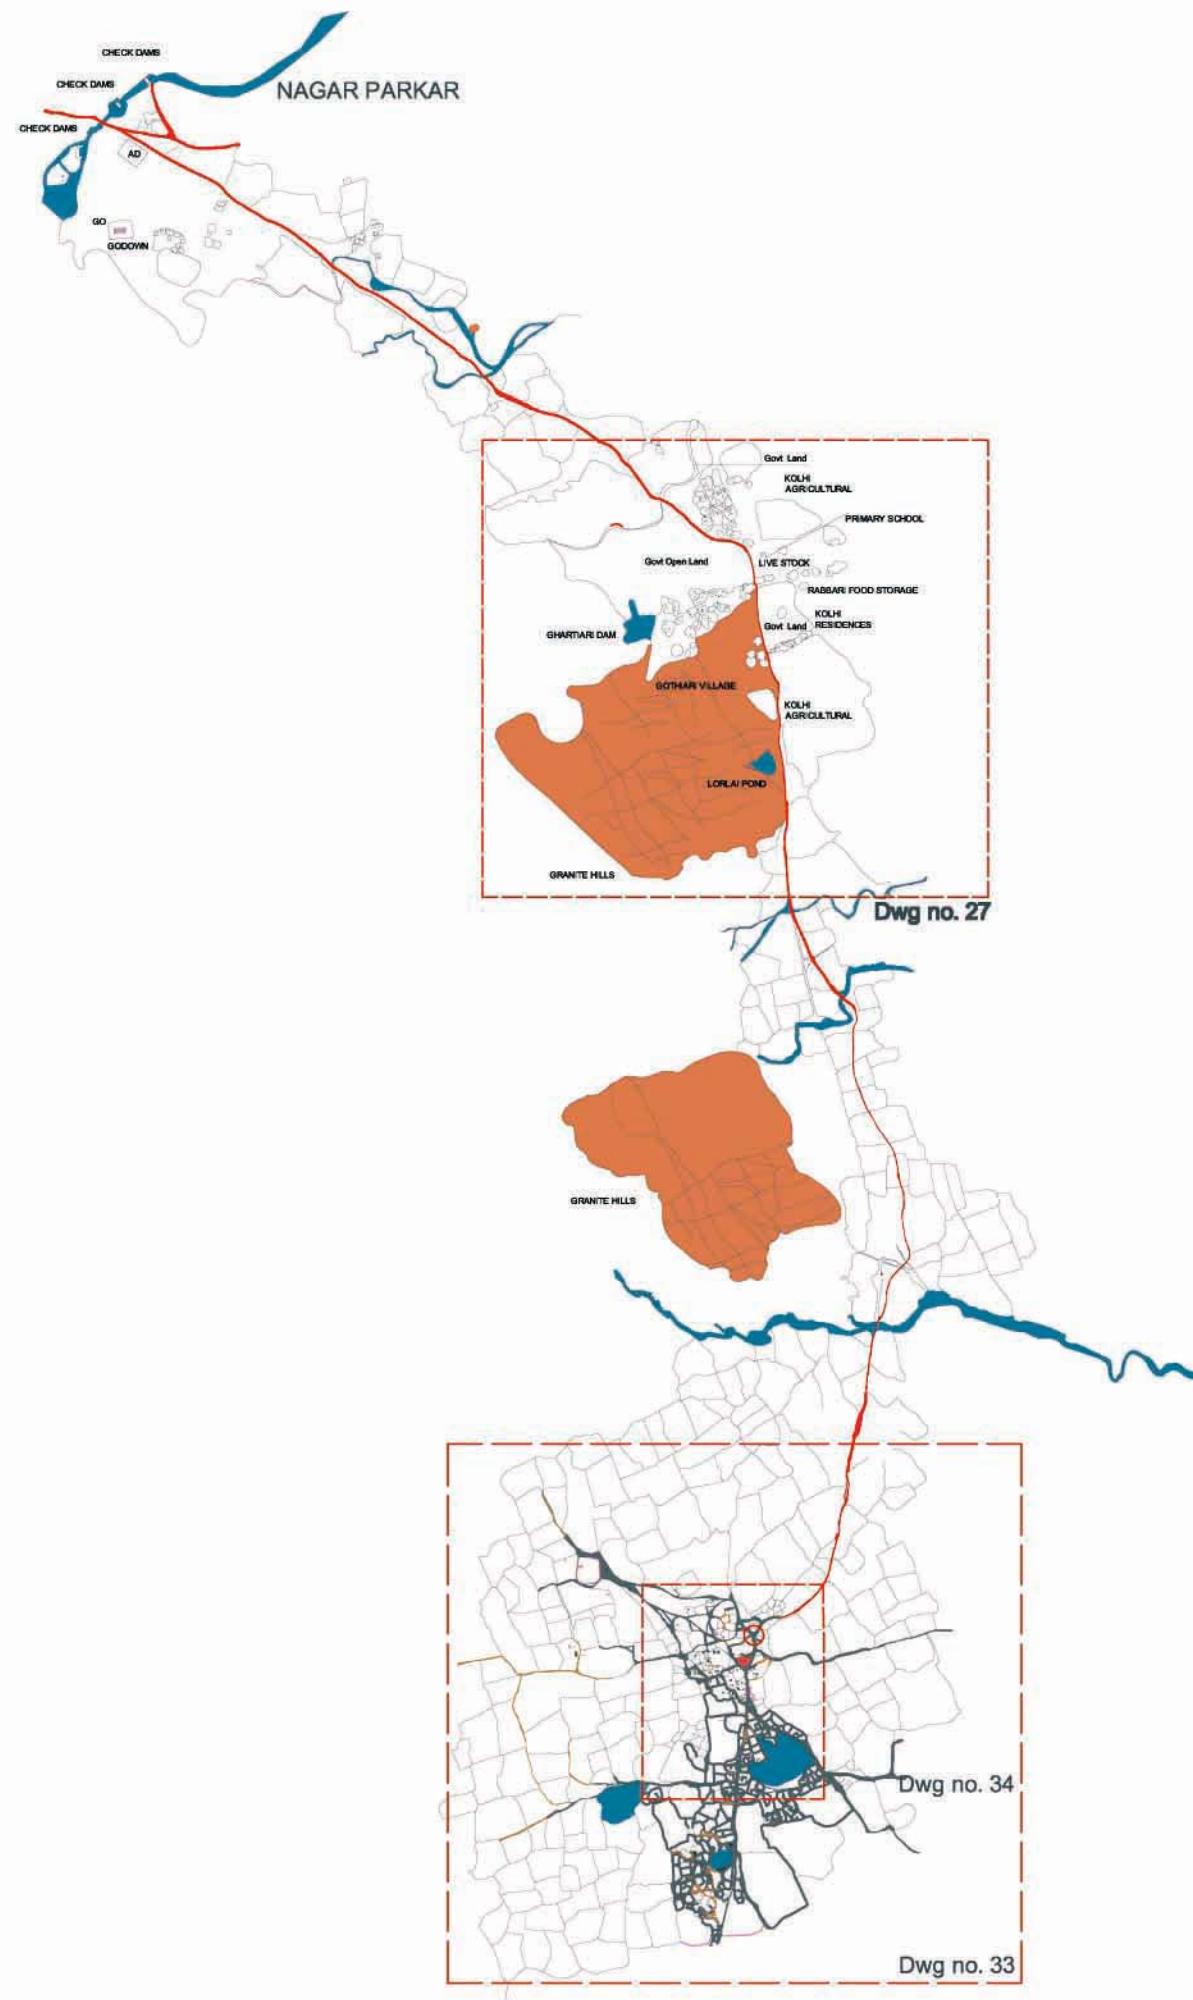

LEGEND

- PRIMARY ROAD
- SECONDARY ROAD
- WATER ELEMENT
- MAIN PEDESTRIAN CIRCULATION
- GRANITE HILLS
- LANDMARKS
- COMMERCIAL ACTIVITIES
- RETAIL SHOPS R
- WHOLESALE W
- Dwg no 33,34
- BUS ENTRANCE NODE

- PUBLIC LAND
- CLINIC/HOSP. C
- SCHOOL S
- TEMPLE T
- MOSQUE/DARGAH M
- IMAM BARGAH I
- ADMINISTRATION AD.
- WATER TANK TK
- GRAVEYARD G

Note:
The Existing Conditions Of Primary
And Secondary Road In Kasbo Are
Kache Road

NAGAR TO KASBO-TRAFFIC PATTERN

NAGAR TALUKA PLANNING PROJECT EXISTING CONDITIONS


Nagar Parkar to Kasbo **Traffic Pattern**

Date: 12-02-09 Scale: Ref scale bar

DWG. NO: E-NK-03

HASAN & POLAK
ARCHITECTS & URBAN PLANNERS
37/D, Mohammed Ali Society, Karachi
Tel.: 021/438.45.80
Fax.: 021/452.23.61



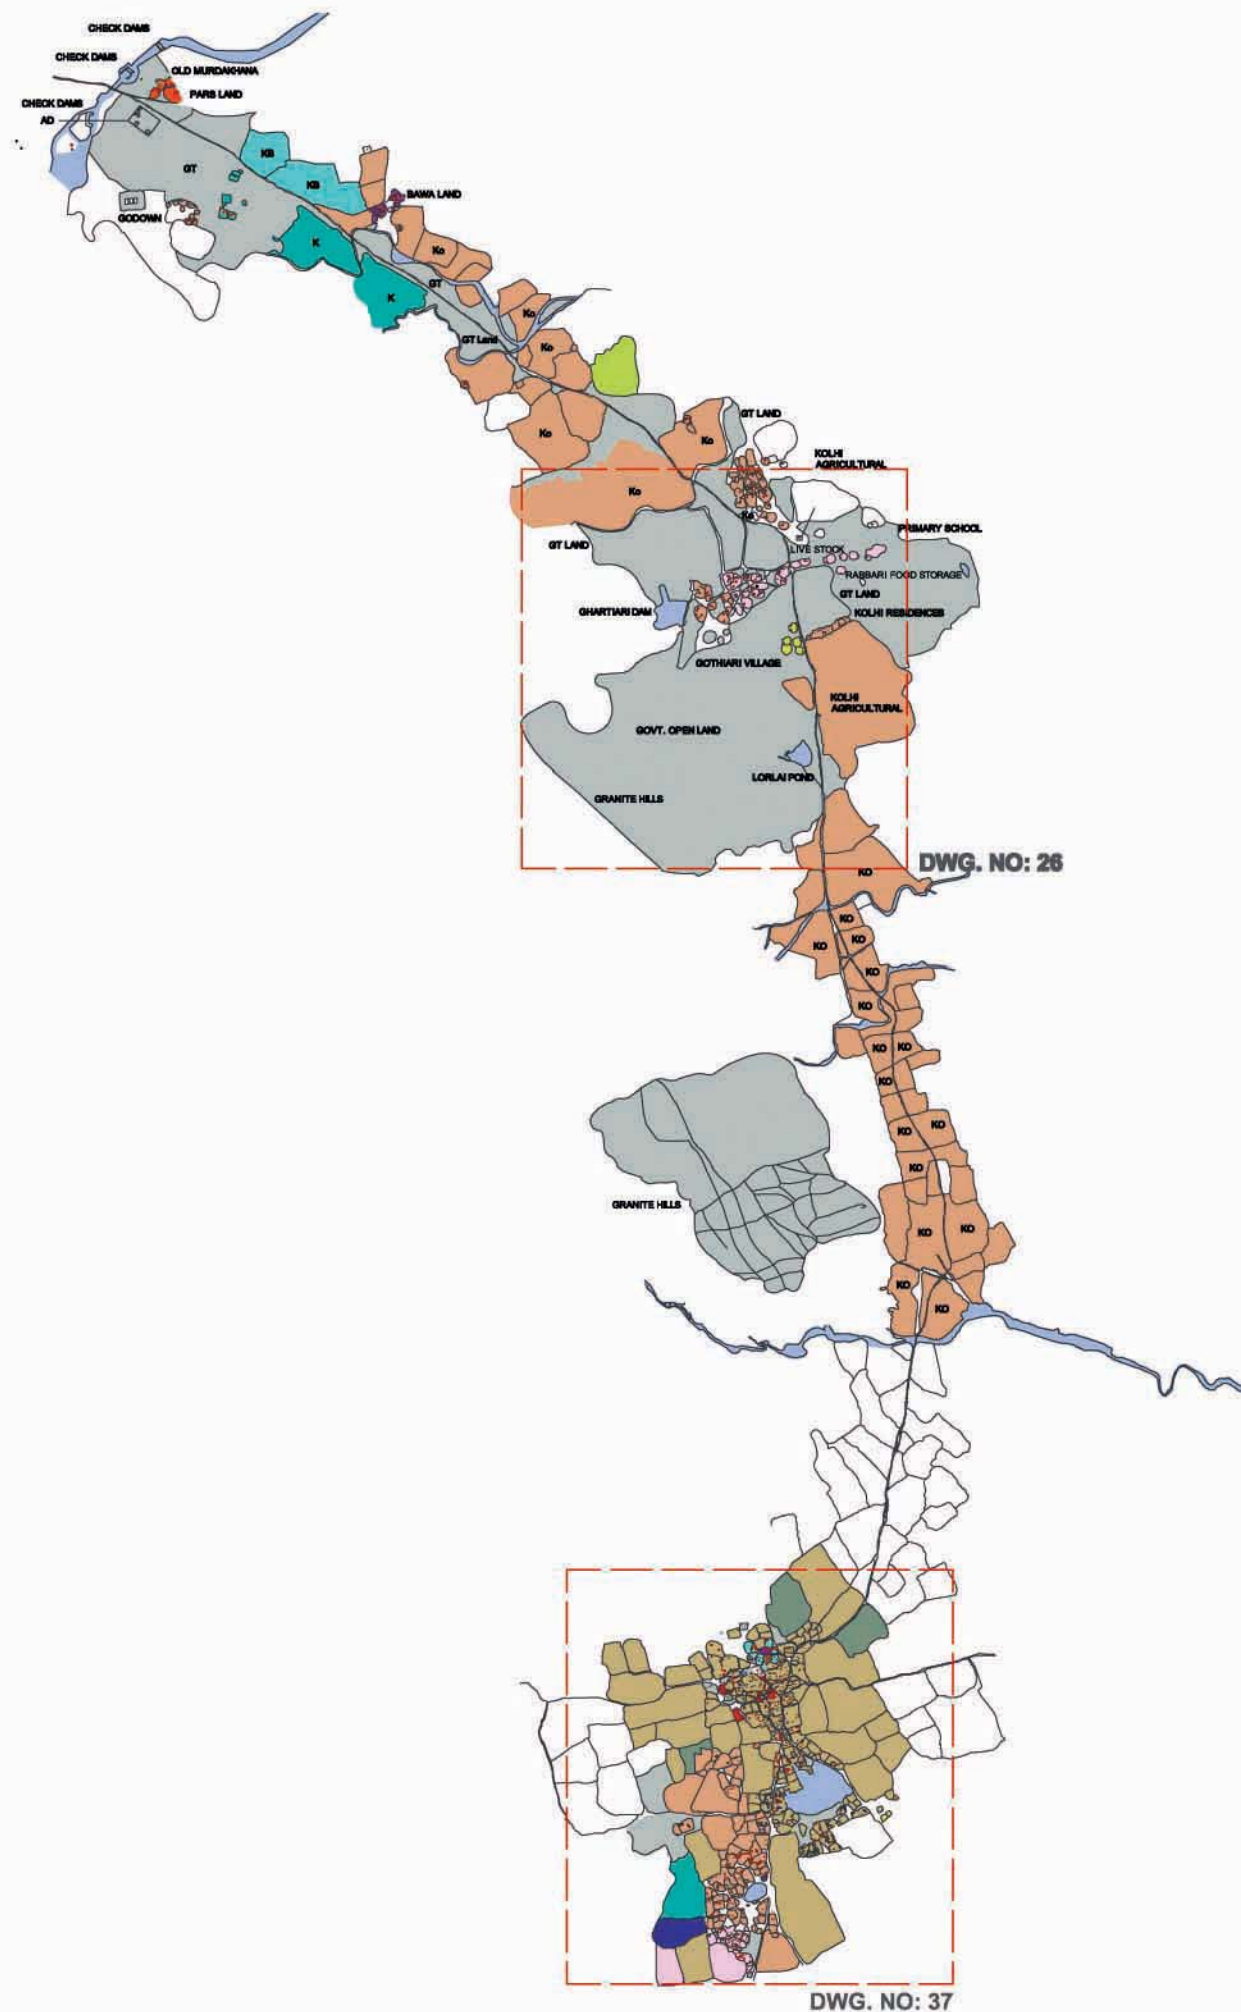

Legends

	PARS LAND
	KO. KOLHI LAND
	KB. KUMBHAR
	M. MEGHWAR LAND
	GT. GOVT. LAND
	BAWA LAND
	K. KHOSA LAND
	CHAKI LAND
	BL. BALOACH LAND
	QA. QADIANI LAND
	GUWARA
	R. RABARI LAND
	MAHARAJ LAND
	Dwg no 26,37
	WATER ELEMENT
	INFO. NOT AVAILABLE

NAGAR TO KASBO-LAND OWNERSHIP

NAGAR TALUKA PLANNING PROJECT EXISTING CONDITIONS

NagarParker to Kasbo Land ownership

Date: 12-02-09 Scale: Ref scale bar

DWG. NO: E-K-04

HASAN & POLAK
ARCHITECTS & URBAN PLANNERS
37/D, Mohammad Ali Society, Karachi
Tel.: 021/438.45.80
Fax.: 021/452.23.61




23





LORLAI POND

LORLAI-SATELLITE IMAGE	
NAGAR TALUKA PLANNING PROJECT EXISTING CONDITIONS	
Lorlai Pond	Sattelite Image
Date: 12-02-09	Scale: NTS
DWG. NO: E-L-01	
HASAN & POLAK ARCHITECTS & URBAN PLANNERS 37/D, Mohammad Ali Society, Karachi Tel.: 021/438.45.80 Fax.: 021/452.23.61	
	
24	

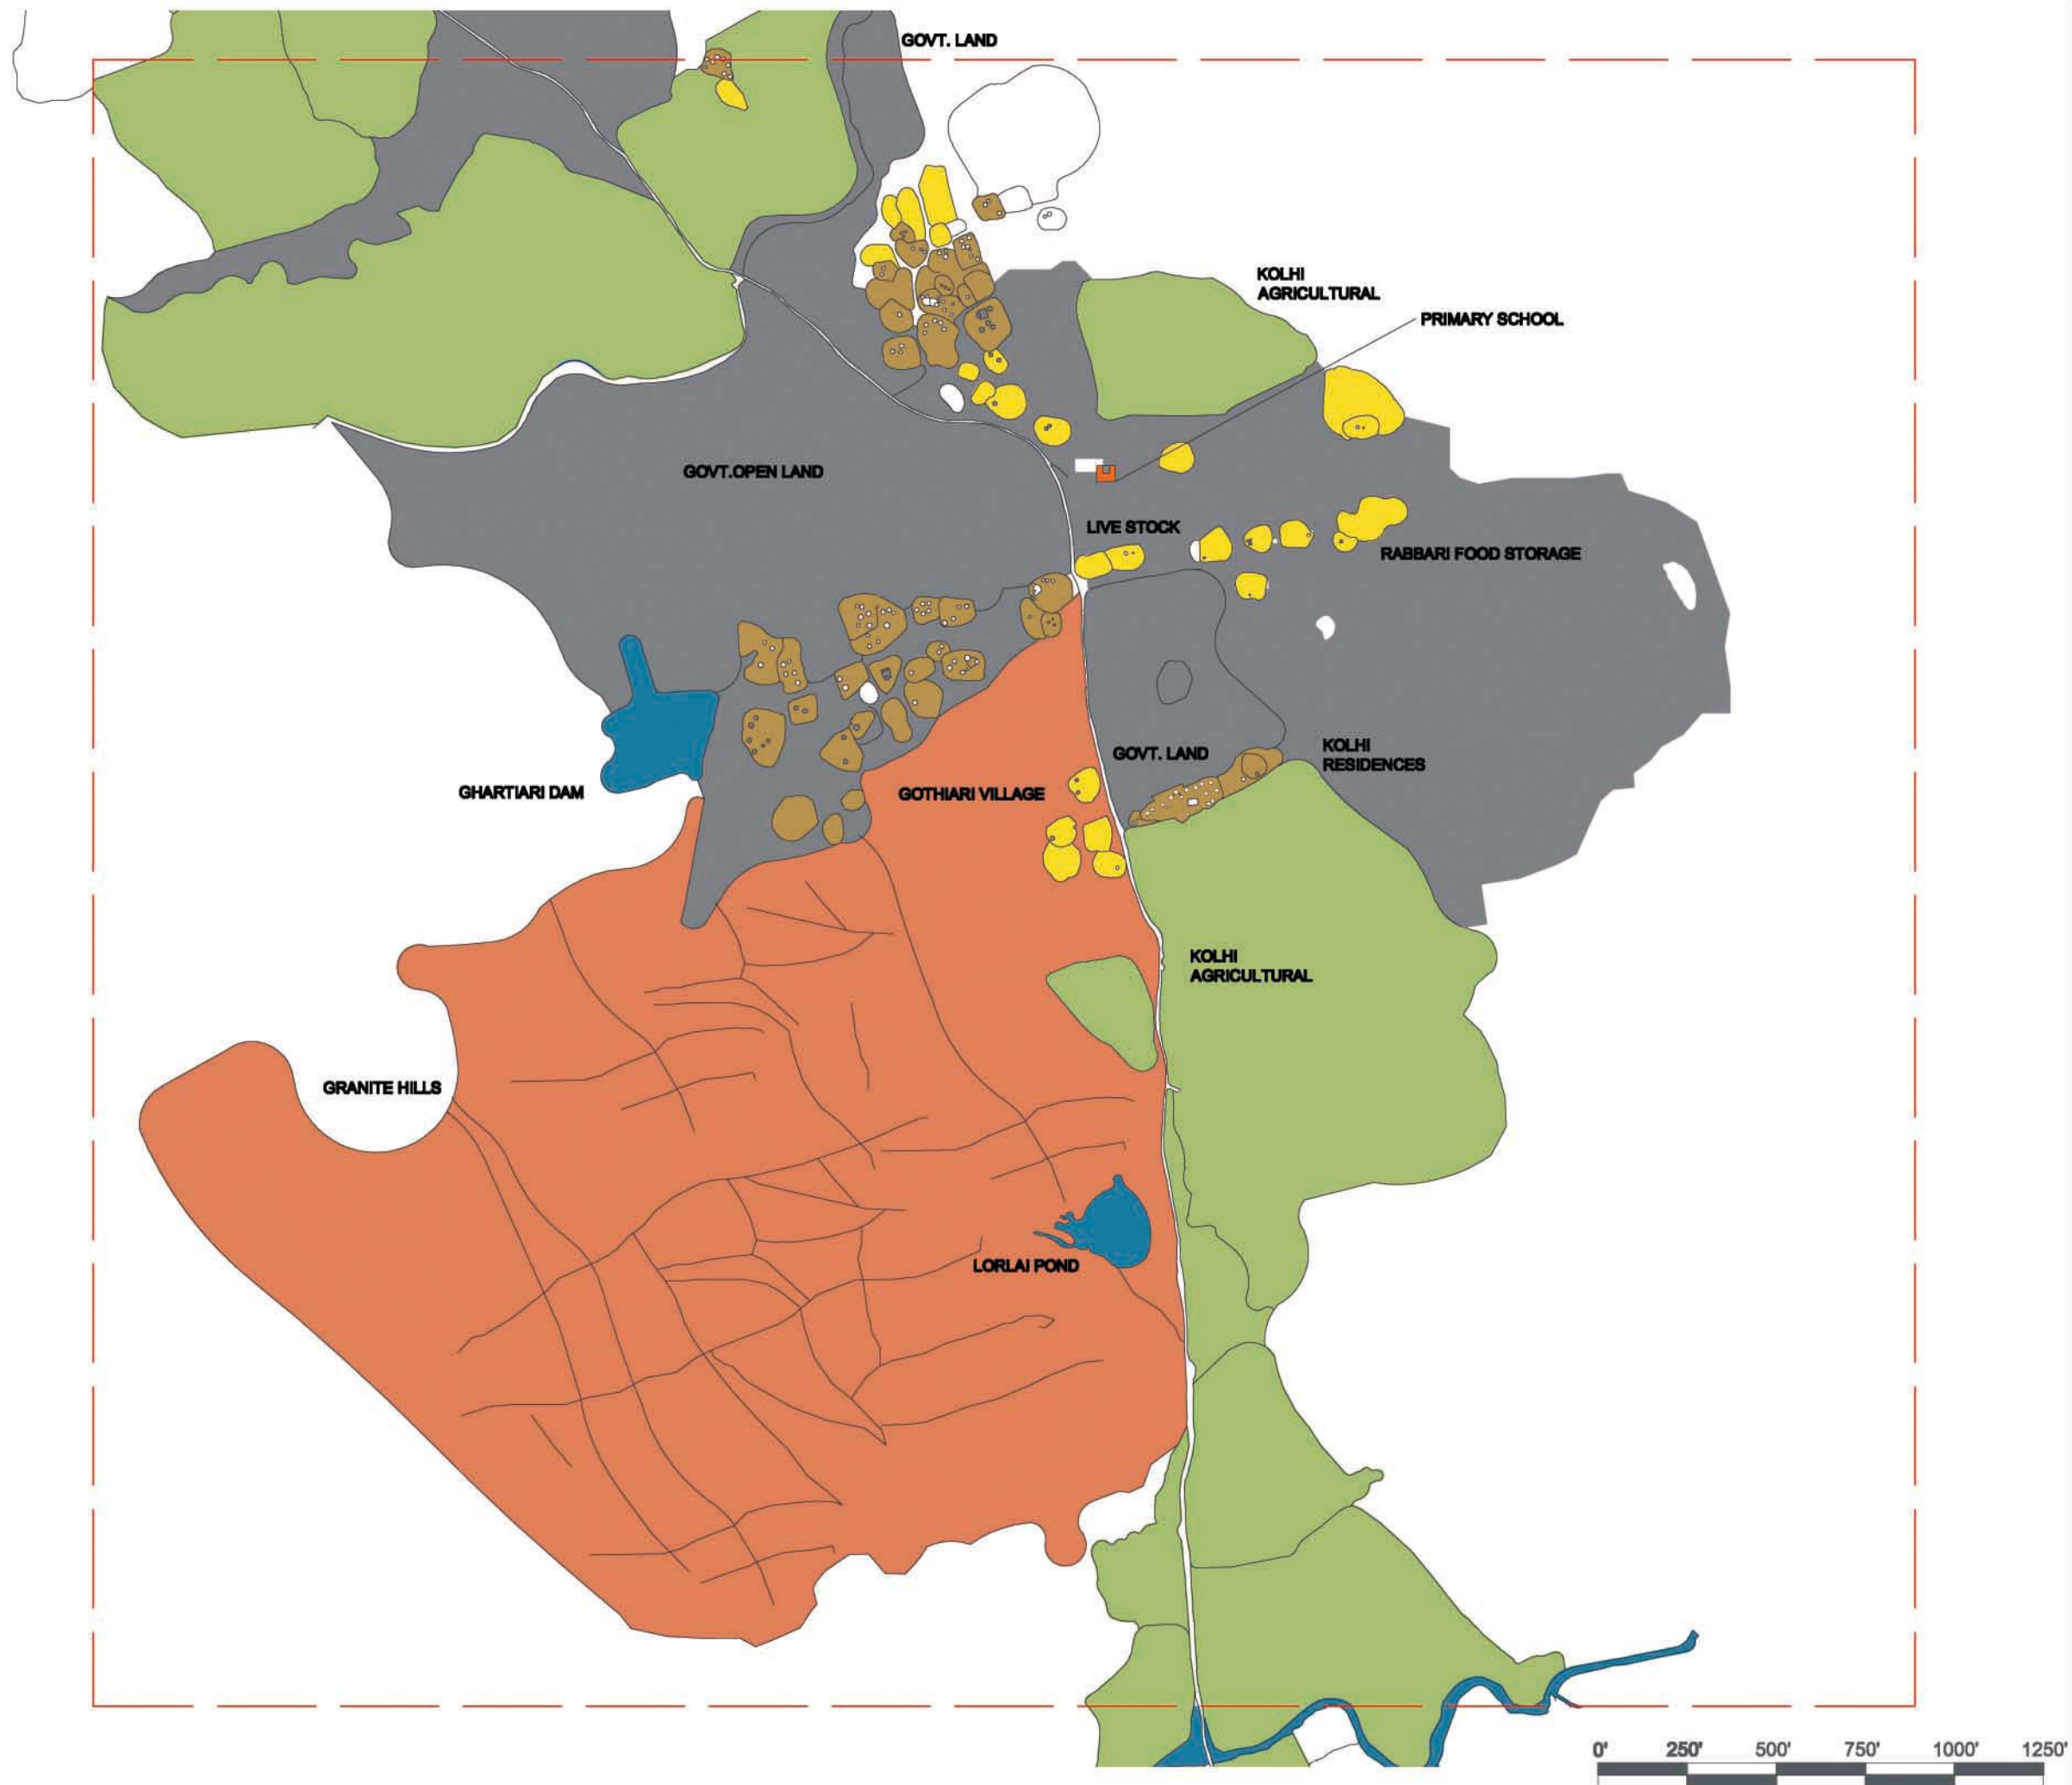

LEGEND

	VACANT LAND
	WATER BODY
	RESIDENTIAL
	FOOD STORAGE
	AGRICULTURAL LAND
	MOUNTAIN
	KASBO Dwg. no 31,32,25
	SCENIC WALK WAY
	PLACE OF ARCHITECTURAL INTEREST
	PUBLIC LAND
	COMMERCIAL LAND
	CLINIC/HOSP. C
	SCHOOL S
	TEMPLE T
	MOSQUE/DARGAH M
	IMAM BARGAH I
	ADMINISTRATION AD.
	WATER TANK TK
	GRAVEYARD G
	RETAIL SHOPS R
	WHOLESALE W
	FOOD F
	GODOWN GO

LORLAI POND-LANDUSE

NAGAR TALUKA PLANNING PROJECT EXISTING CONDITIONS

Loralai pond	Landuse
Date: 12-02-09	Scale: Ref scale bar

DWG. NO: E-L-02

HASAN & POLAK
ARCHITECTS & URBAN PLANNERS
37/D, Mohammed Ali Society, Karachi
Tel.: 021/438.45.80
Fax.: 021/452.23.61





Legends

	PARS LAND
	KO. KOLHI LAND
	KB. KUMBHAR
	M. MEGHWAR LAND
	GT. GOVT. LAND
	BAWA LAND
	K. KHOSA LAND
	CHAKI LAND
	BL. BALOACH LAND
	QA. QADIANI LAND
	GUWARA
	R. RABBARI LAND
	MAHARAJ LAND
	Dwg no 28,37
	WATER ELEMENT
	INFO. NOT AVAILABLE

LORLAI POND-LAND OWNERSHIP

NAGAR TALUKA PLANNING PROJECT EXISTING CONDITIONS

Lorlai pond	Land ownership
Date: 12-02-09	Scale: Ref scale bar

DWG. NO: E-L-03

HASAN & POLAK
ARCHITECTS & URBAN PLANNERS
37/D, Mohammad Ali Society, Karachi
Tel.: 021/438.45.80
Fax.: 021/452.23.61





1



2



2



1




1



3



4

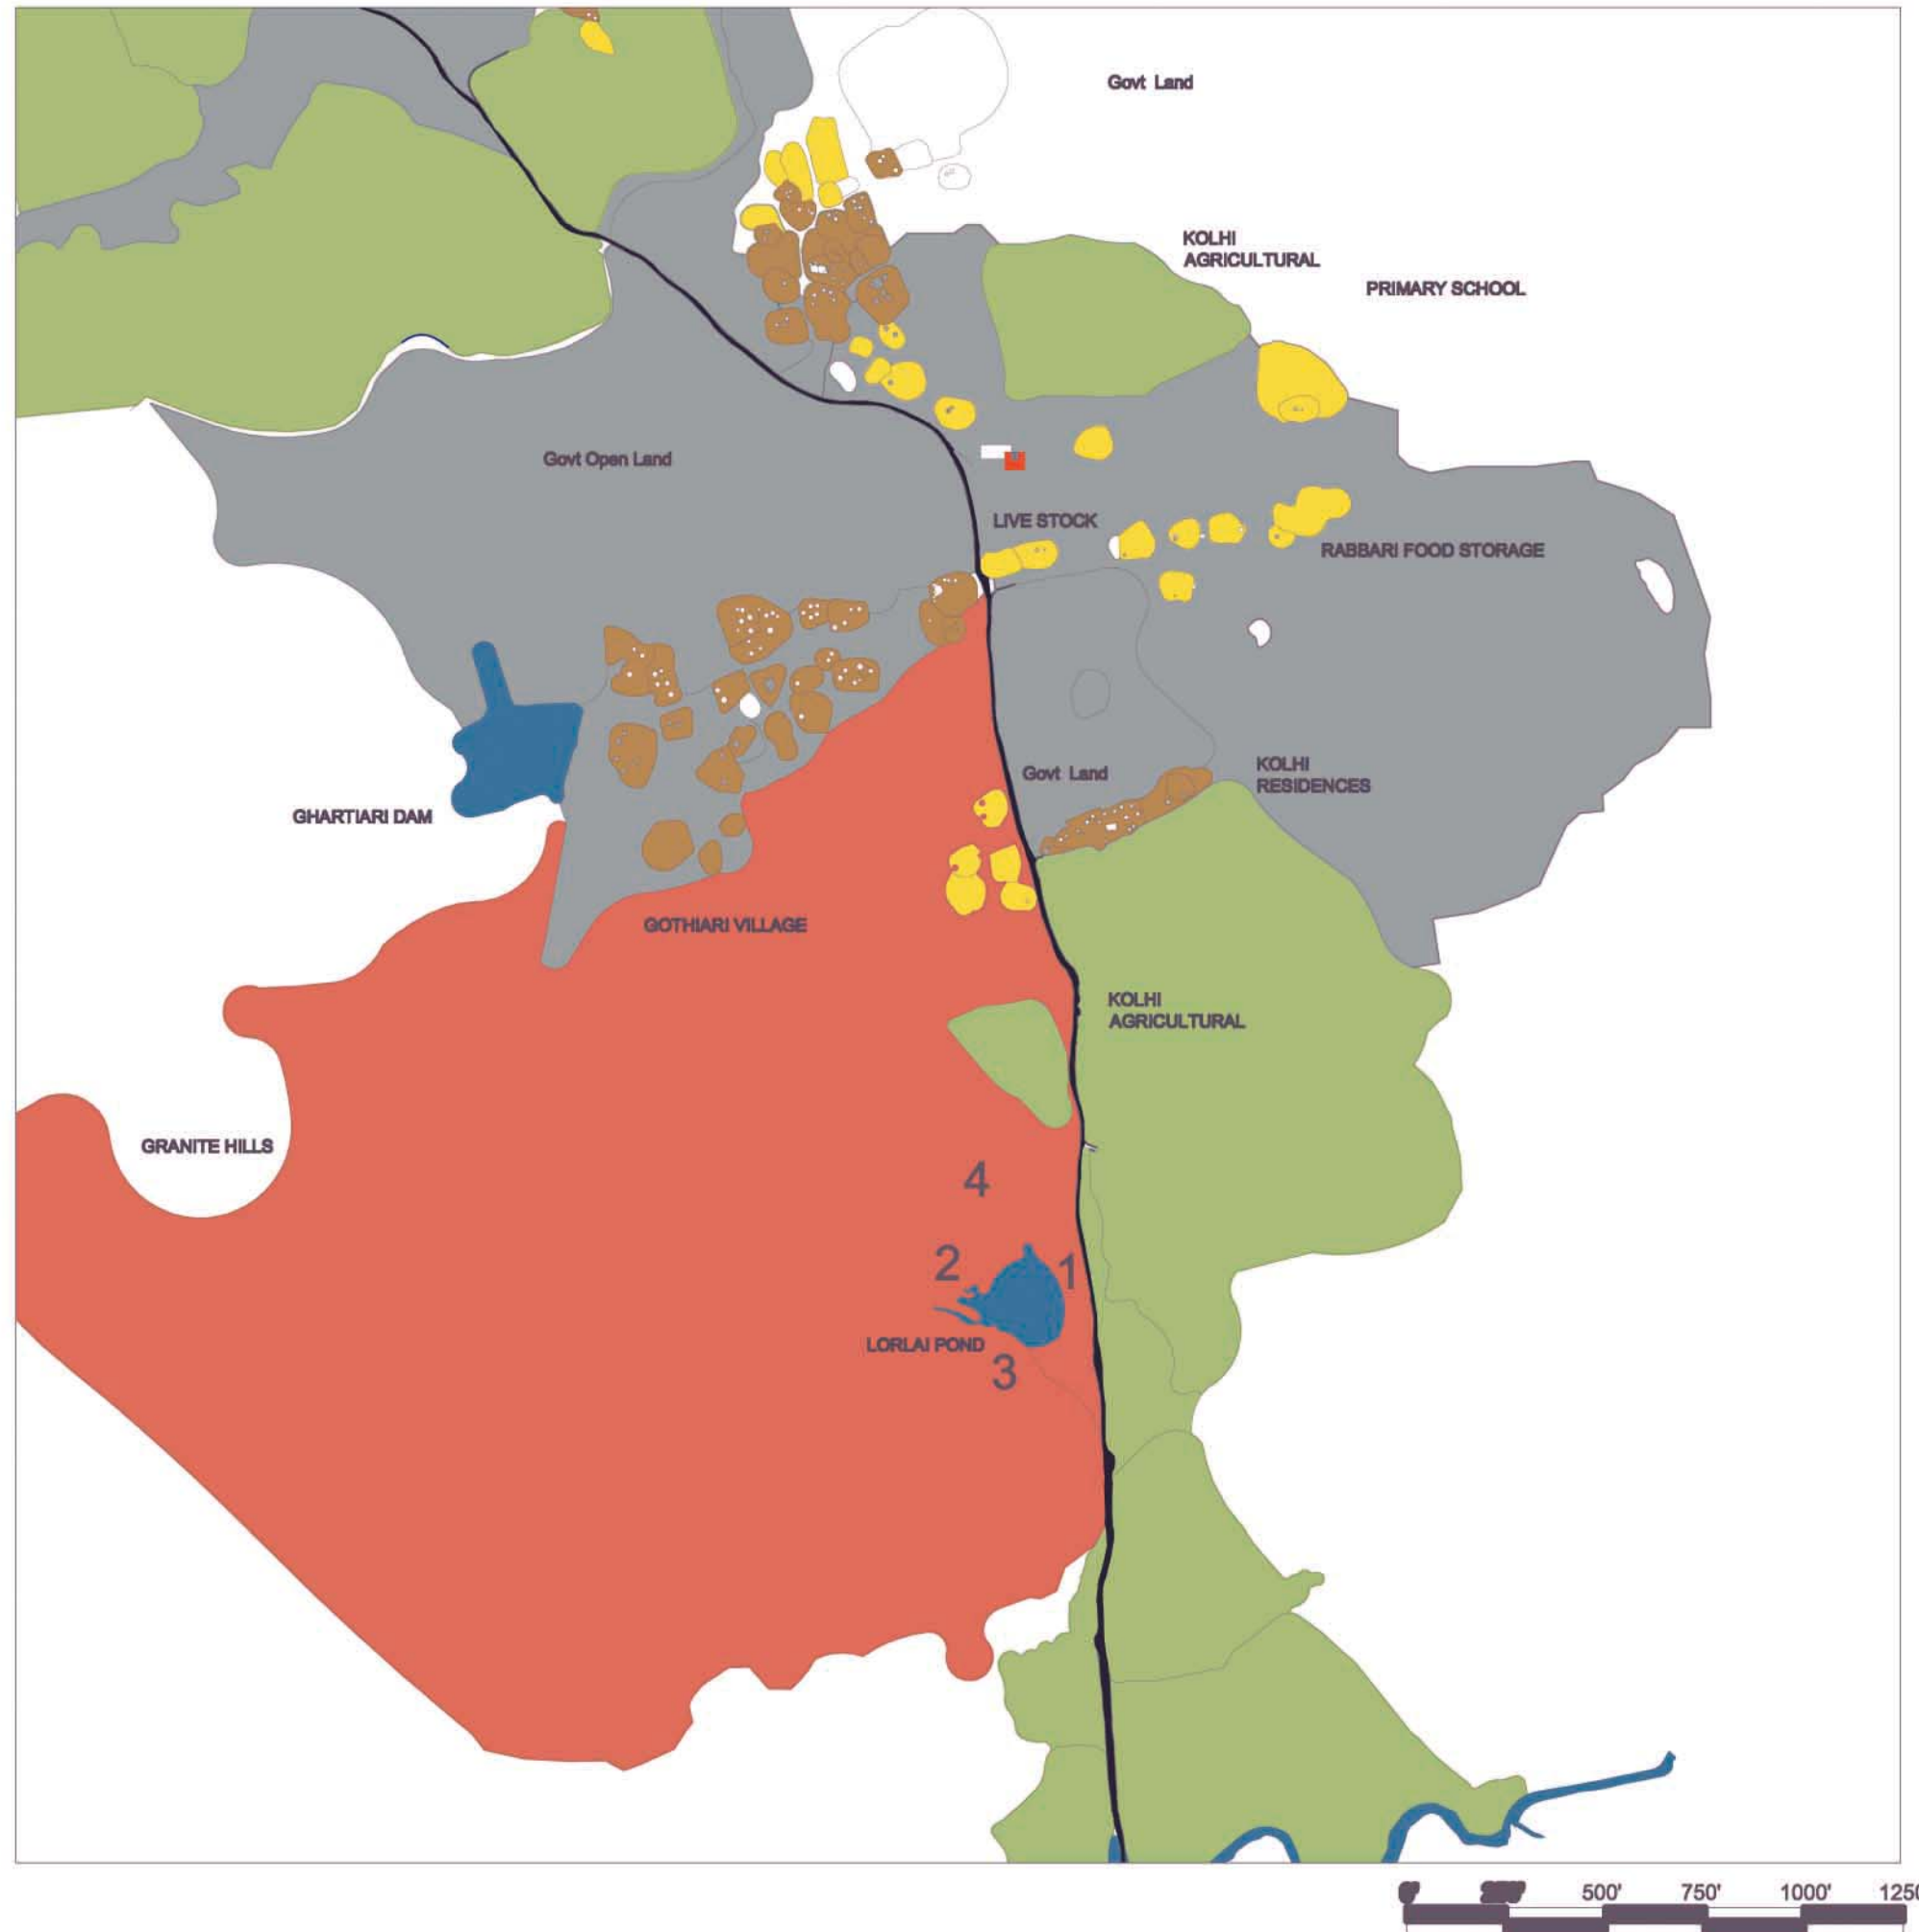

LEGEND

- WATER ELEMENT
- TRADITIONAL VILLAGE
- FOOD STORAGE
- AGRICULTURAL LAND
- GRANITE HILLS
- SCENIC WALK WAY
- PLACE OF ARCHITECTURAL INTEREST
- COMMERCIAL ACTIVITIES
- PUBLIC LAND
- CLINIC/HOSP. C
- SCHOOL S
- TEMPLE T
- MOSQUE/DARGAH M
- IMAM BARGAH I
- ADMINISTRATION AD.
- WATER TANK TK
- GRAVEYARD G
- OPEN BATH AREA OB
- TOURIST ATTRACTION NODES
- VACANT LAND

LORLAI POND-HERITAGE AND TOURISM

NAGAR TALUKA PLANNING PROJECT EXISTING CONDITIONS

Lorlai pond	Heritage & Tourism
Date: 12-02-09	Scale: Ref scale bar

DWG. NO: E-L-04

HASAN & POLAK
ARCHITECTS & URBAN PLANNERS
37/D, Mohammad Ali Society, Karachi
Tel.: 021/438.45.80
Fax.: 021/452.23.61



27



KASBO

KASBO-SATELLITE IMAGE


NAGAR TALUKA PLANNING PROJECT EXISTING CONDITIONS

Kasbo	Satellite Image
Date: 12-02-09	Scale: N.T.S

DWG. NO: E-K-01

HASAN & POLAK
ARCHITECTS & URBAN PLANNERS
37/D, Mohammad Ali Society, Karachi
Tel.: 021/438.45.80
Fax.: 021/452.23.61



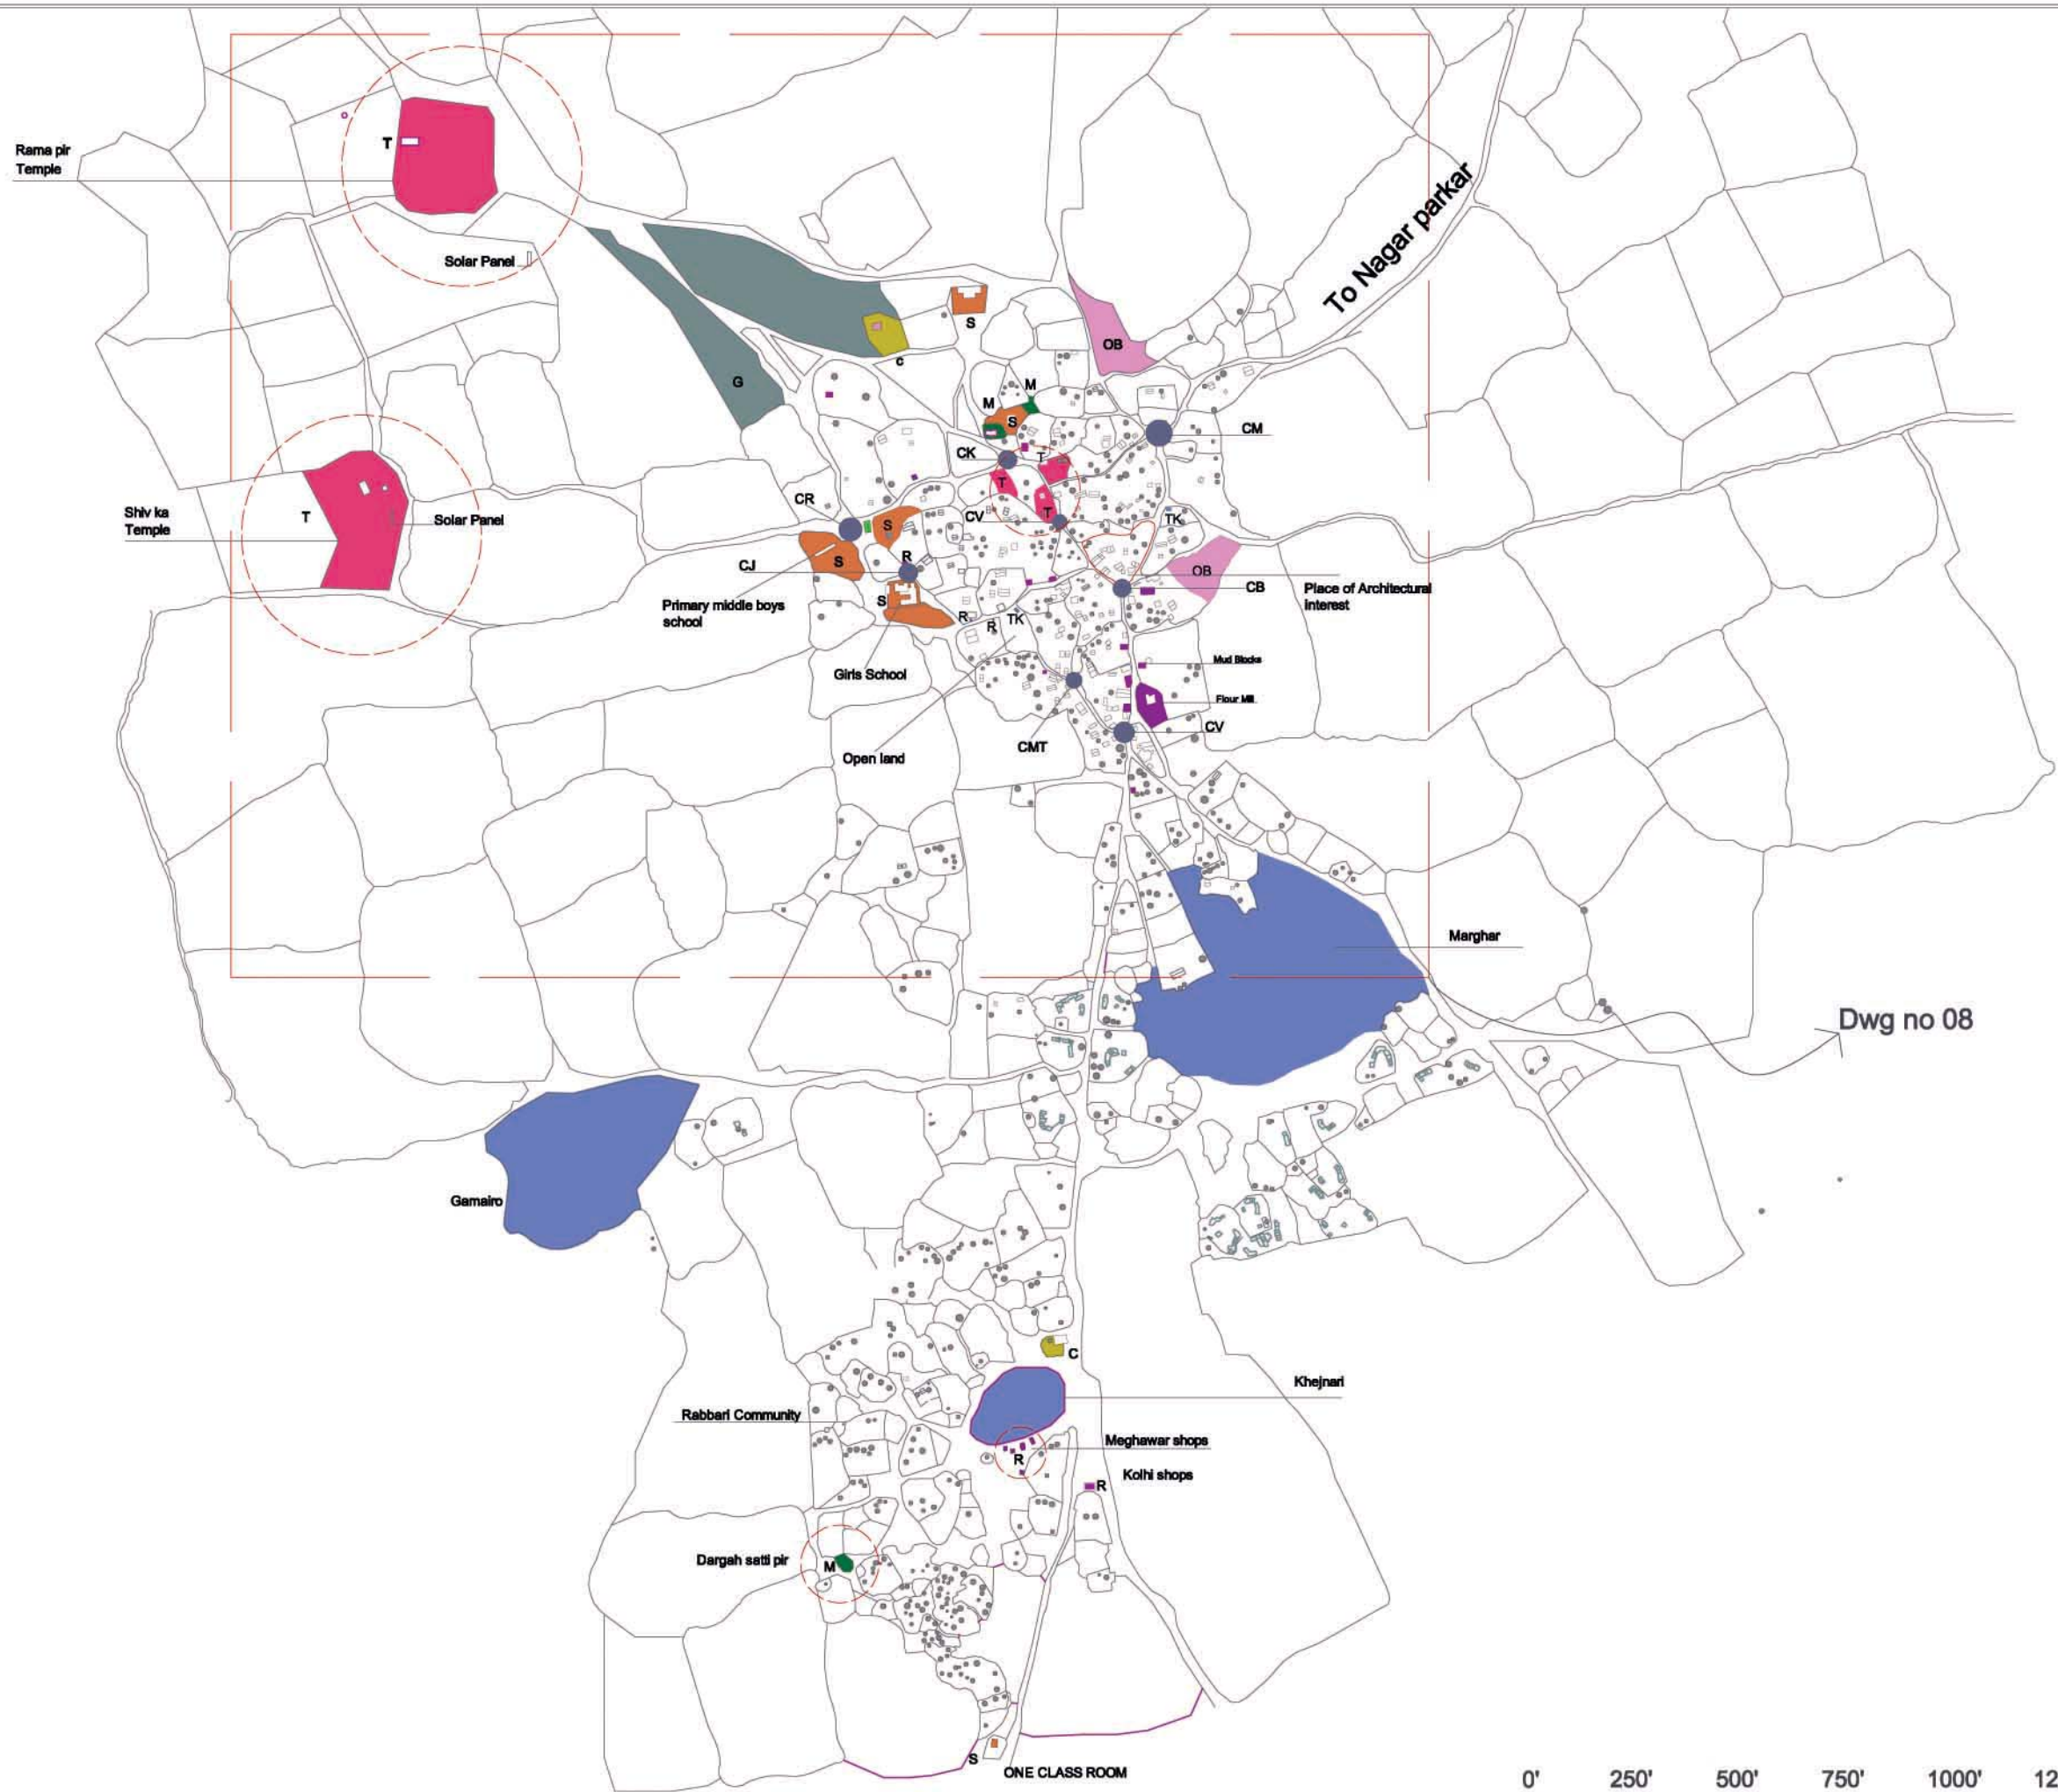

Legend

- M Mosque
- T Temple
- R Market Area
- c Community Hospital
- S School
- Tk Water Element
- OB Open Bath Area
- G Graveyard
- Community Hall
- Chowkis Name
- CR Ram Bahrti
- CM Mehria
- CJ Jakum
- CB Bavanl
- CMT Motianl
- CV Varal
- Conservation & Architectural interest sites

Kasbo-Landmarks & Conservation


NAGAR TALUKA PLANNING PROJECT EXISTING CONDITIONS

Kasbo	Landmarks & Conservation
Date: 12-02-09	Scale: Ref scale bar

DWG. NO: E-K-02

HASAN & POLAK
ARCHITECTS & URBAN PLANNERS
37/D, Mohammad Ali Society, Karachi
Tel.: 021/438.45.80
Fax.: 021/452.23.61



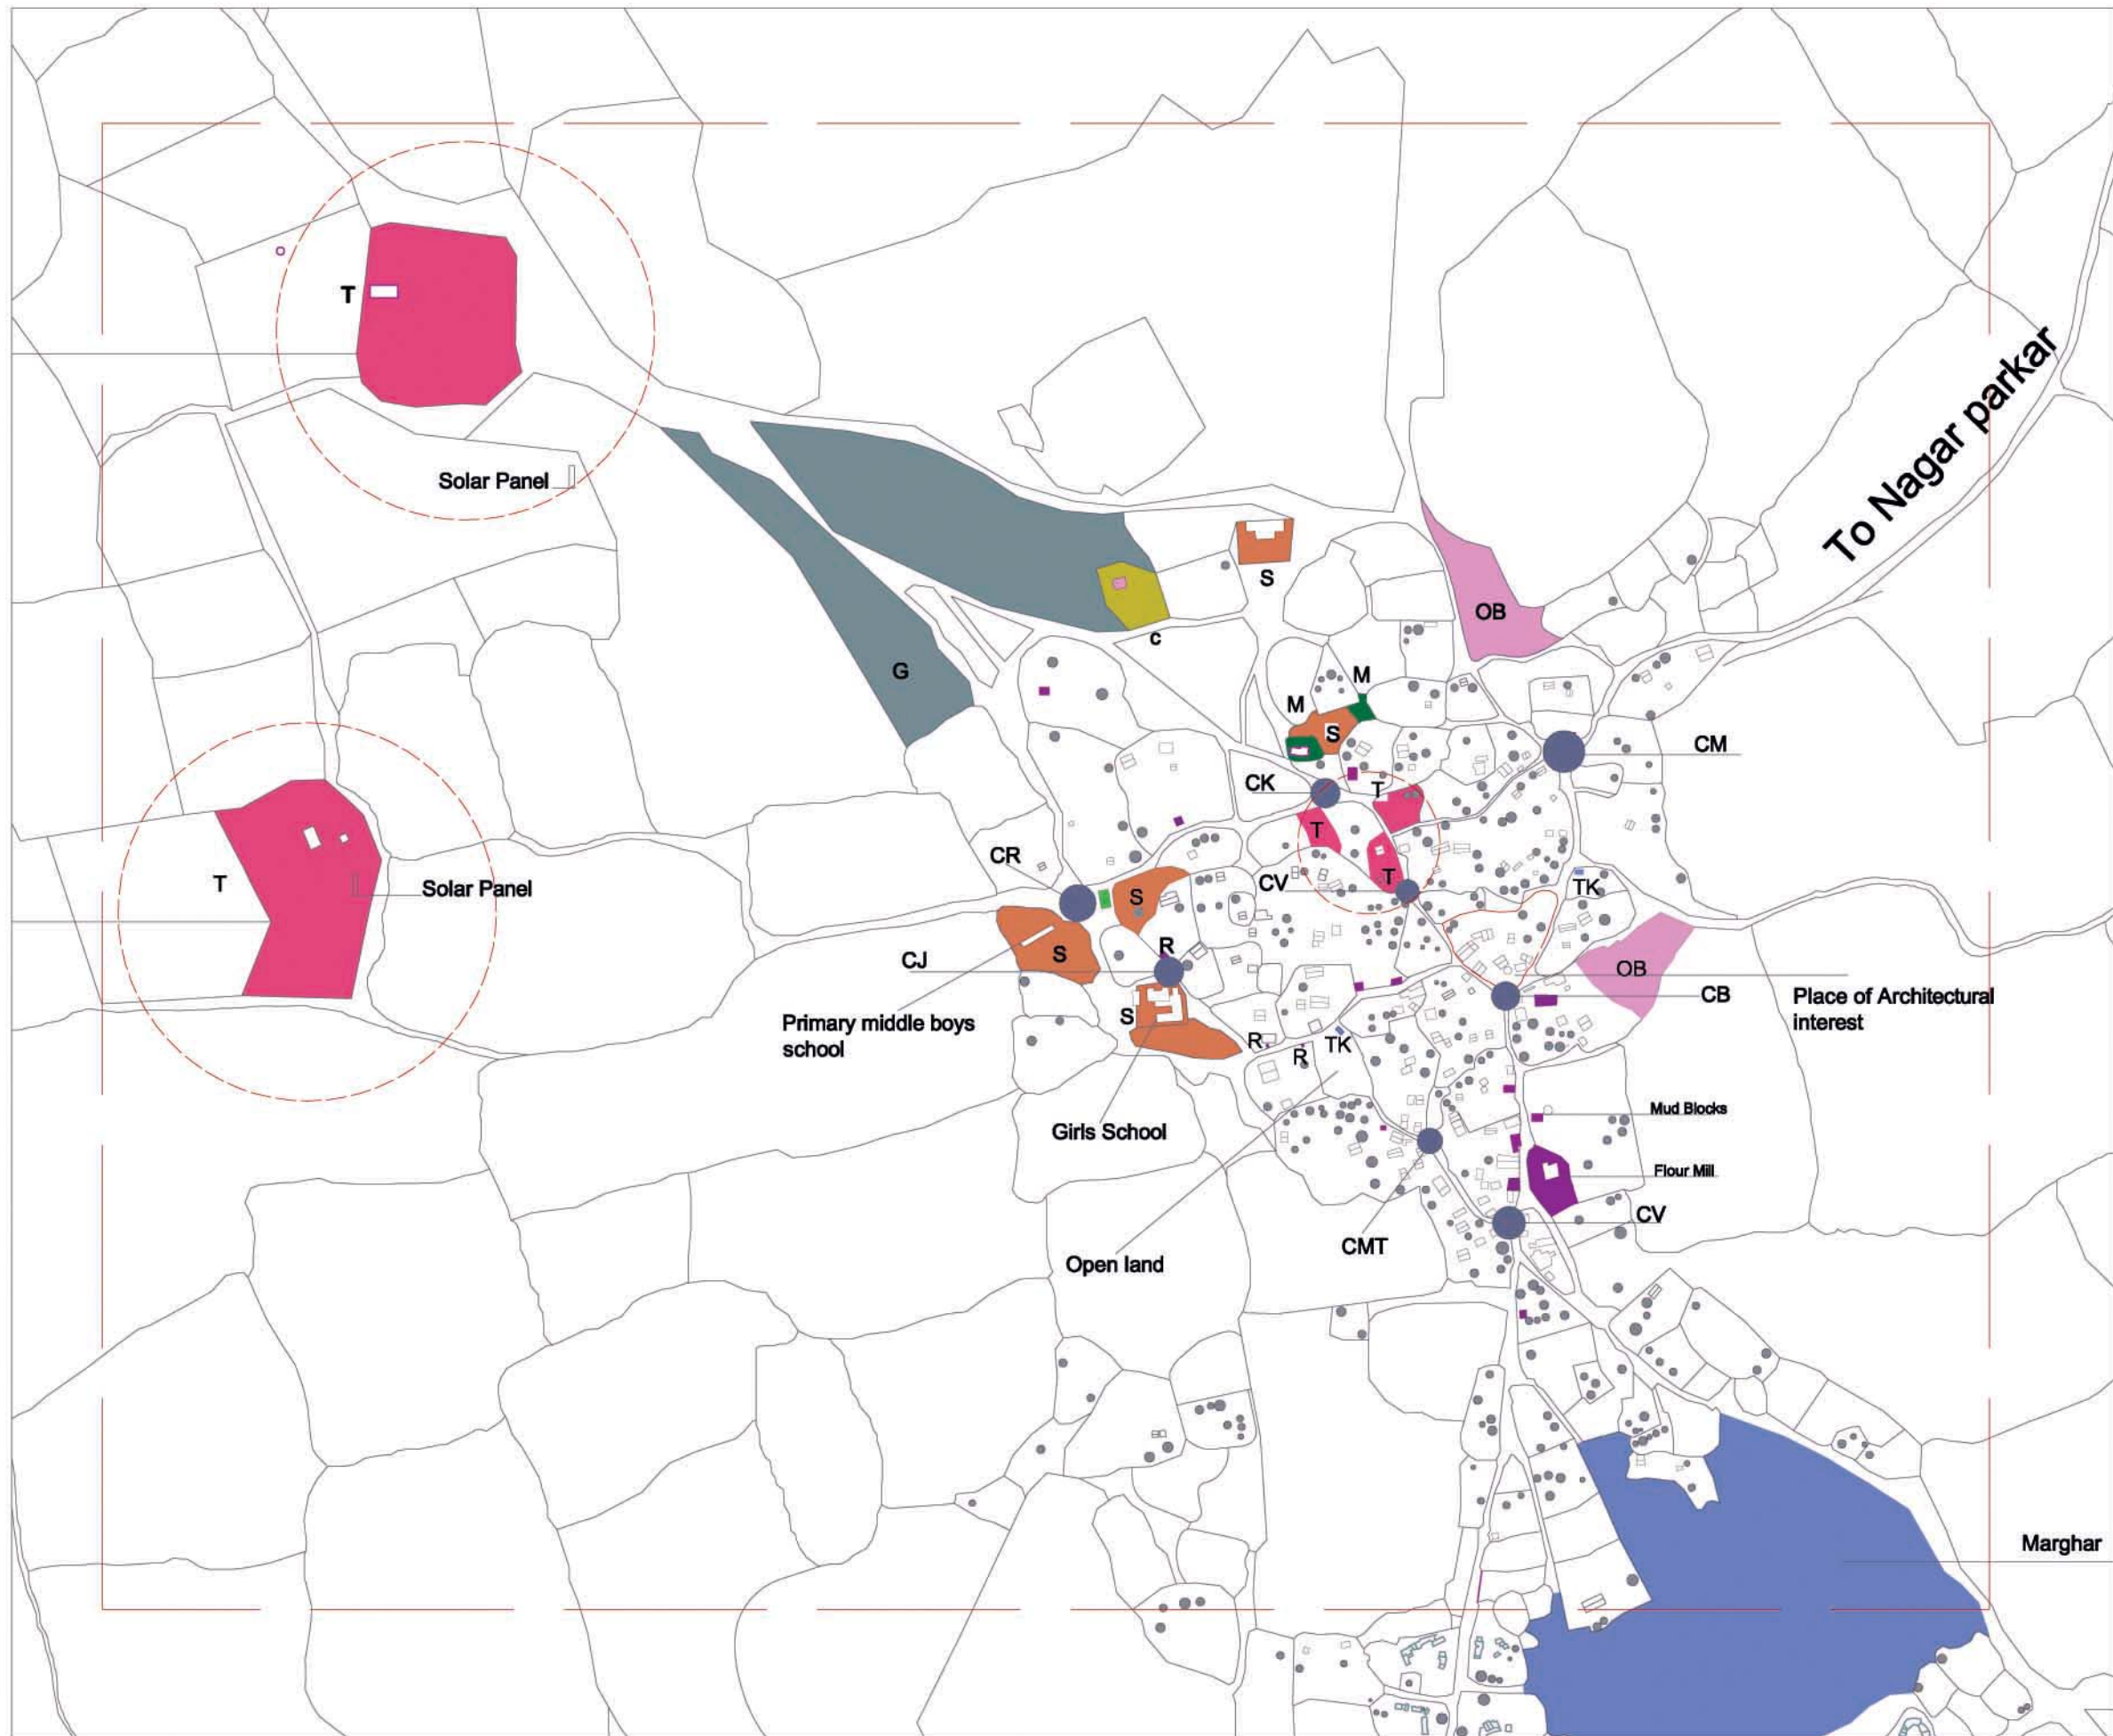

Legend

- M Mosque
- T Temple
- R Market Area
- c Community Hospital
- S School
- Tk Water Element
- OB Open Bath Area
- G Graveyard
- Community Hall
- Chowks Name
- CR Ram Bahrti
- CM Mehria
- CJ Jalum
- CB Bavani
- CMT Motiani
- CV Varsi
- Conservation & Architectural Interest sites

Kasbo-Landmarks & Conservation

NAGAR TALUKA PLANNING PROJECT EXISTING CONDITIONS

Kasbo	Landmarks & Conservation
-------	--------------------------

Date: 12-02-09	Scale: Ref scale bar
----------------	----------------------


DWG. NO: E-K-03

HASAN & POLAK
 ARCHITECTS & URBAN PLANNERS
 37/D, Mohammad Ali Society, Karachi
 Tel.: 021/438.45.80
 Fax.: 021/452.23.61



30

0' 125' 250' 375' 500' 625'

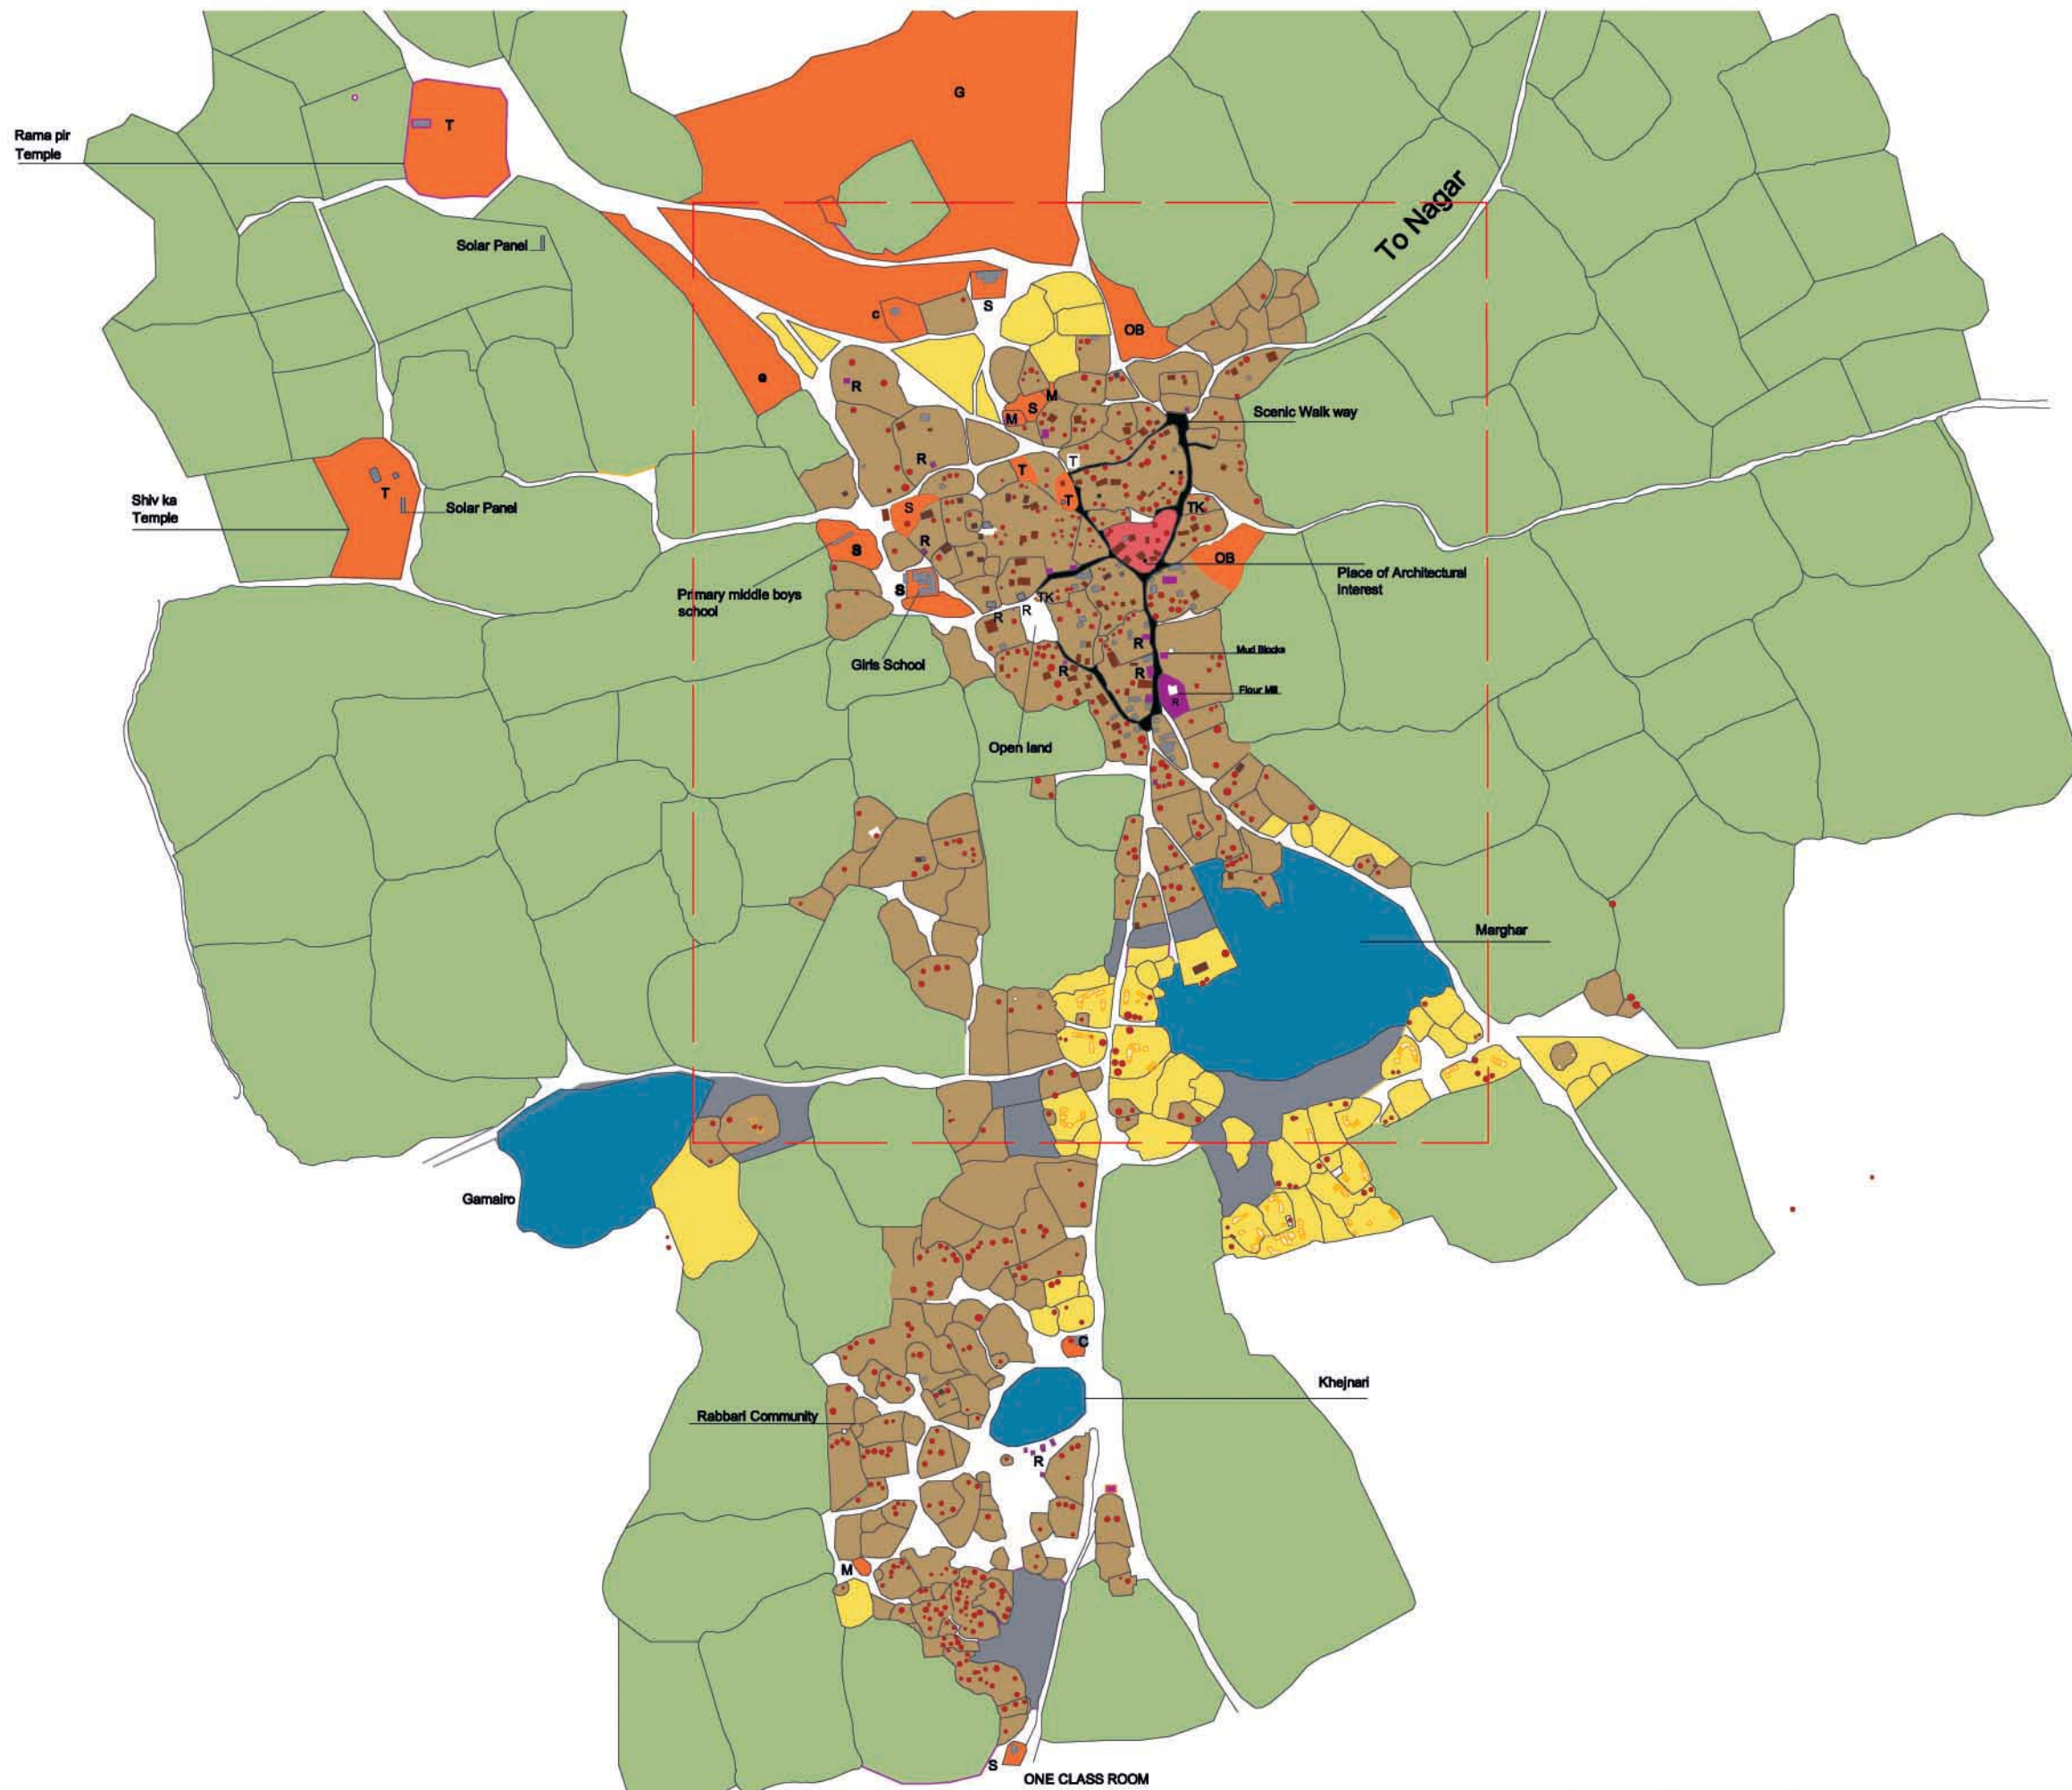

LEGEND

- VACANT LAND
- WATER BODY
- RESIDENTIAL
- FOOD STORAGE
- AGRICULTURAL LAND
- MOUNTAIN
- KASBO
Dwg. no 31,32,25
- SCENIC WALK WAY
- PLACE OF ARCHITECTURAL
INTEREST
- PUBLIC LAND
- CLINIC/HOSP. C
- SCHOOL S
- TEMPLE T
- MOSQUE/DARGAH M
- IMAM BARGAH I
- ADMINISTRATION AD.
- WATER TANK TK
- GRAVEYARD G
- COMMERCIAL LAND
- RETAIL SHOPS R
- WHOLESALE W
- FOOD F
- GODOWN GO

KASBO-LANDUSE

NAGAR TALUKA PLANNING PROJECT EXISTING CONDITIONS

Kasbo	Landuse
Date: 12-02-09	Scale: Ref scale bar


DWG. NO: E-K-04

HASAN & POLAK
ARCHITECTS & URBAN PLANNERS
37/D, Mohammed Ali Society, Karachi
Tel.: 021/438.45.80
Fax.: 021/452.23.61



31



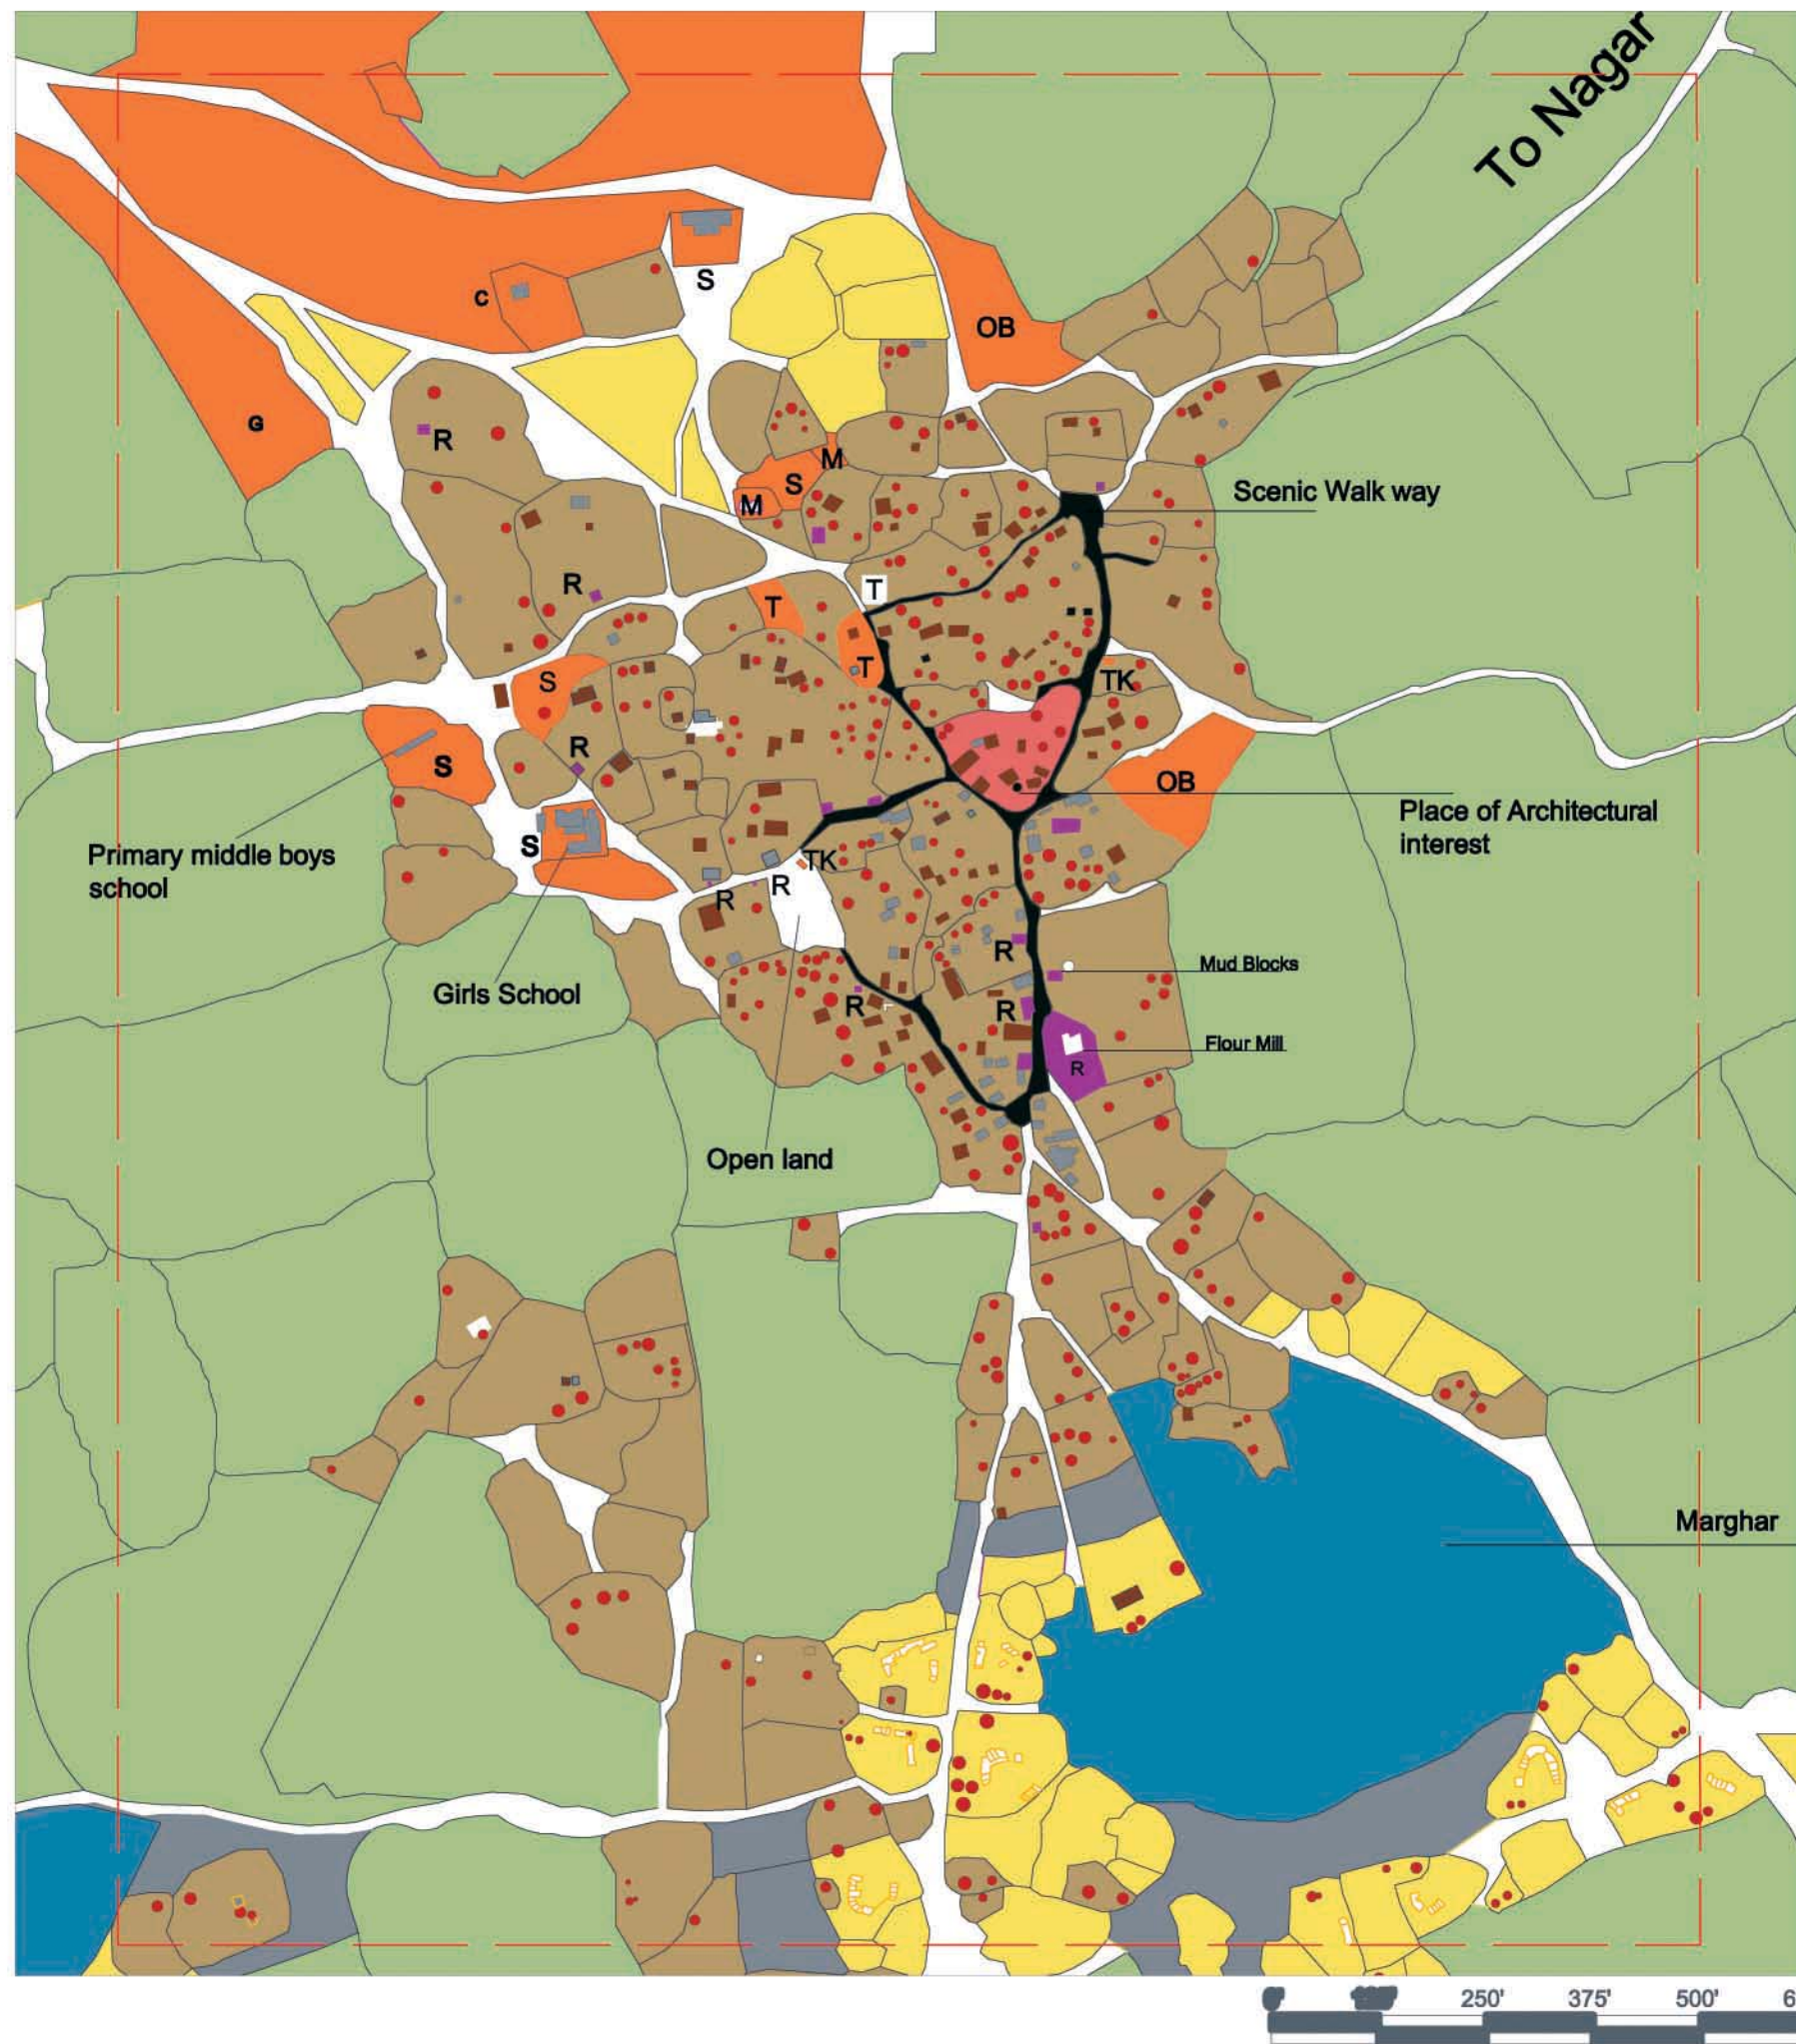

LEGEND

	VACANT LAND
	WATER BODY
	RESIDENTIAL
	FOOD STORAGE
	AGRICULTURAL LAND
	MOUNTAIN
	KASBO
	Dwg. no 31,32,25
	SCENIC WALK WAY
	PLACE OF ARCHITECTURAL INTEREST
	PUBLIC LAND
	CLINIC/HOSP.
	SCHOOL
	TEMPLE
	MOSQUE/DARGAH
	IMAM BARGAH
	ADMINISTRATION
	WATER TANK
	GRAVEYARD
	COMMERCIAL LAND
	RETAIL SHOPS
	WHOLESALE
	FOOD
	GODOWN
	C
	S
	T
	M
	I
	AD.
	TK
	G
	R
	W
	F
	GO

KASBO-LANDUSE


NAGAR TALUKA PLANNING PROJECT EXISTING CONDITIONS

Kasbo	Landuse
Date: 12-02-09	Scale: Ref scale bar

DWG. NO: E-K-05

HASAN & POLAK
ARCHITECTS & URBAN PLANNERS
37/D, Mohammad Ali Society, Karachi
Tel.: 021/438.45.80
Fax.: 021/452.23.61



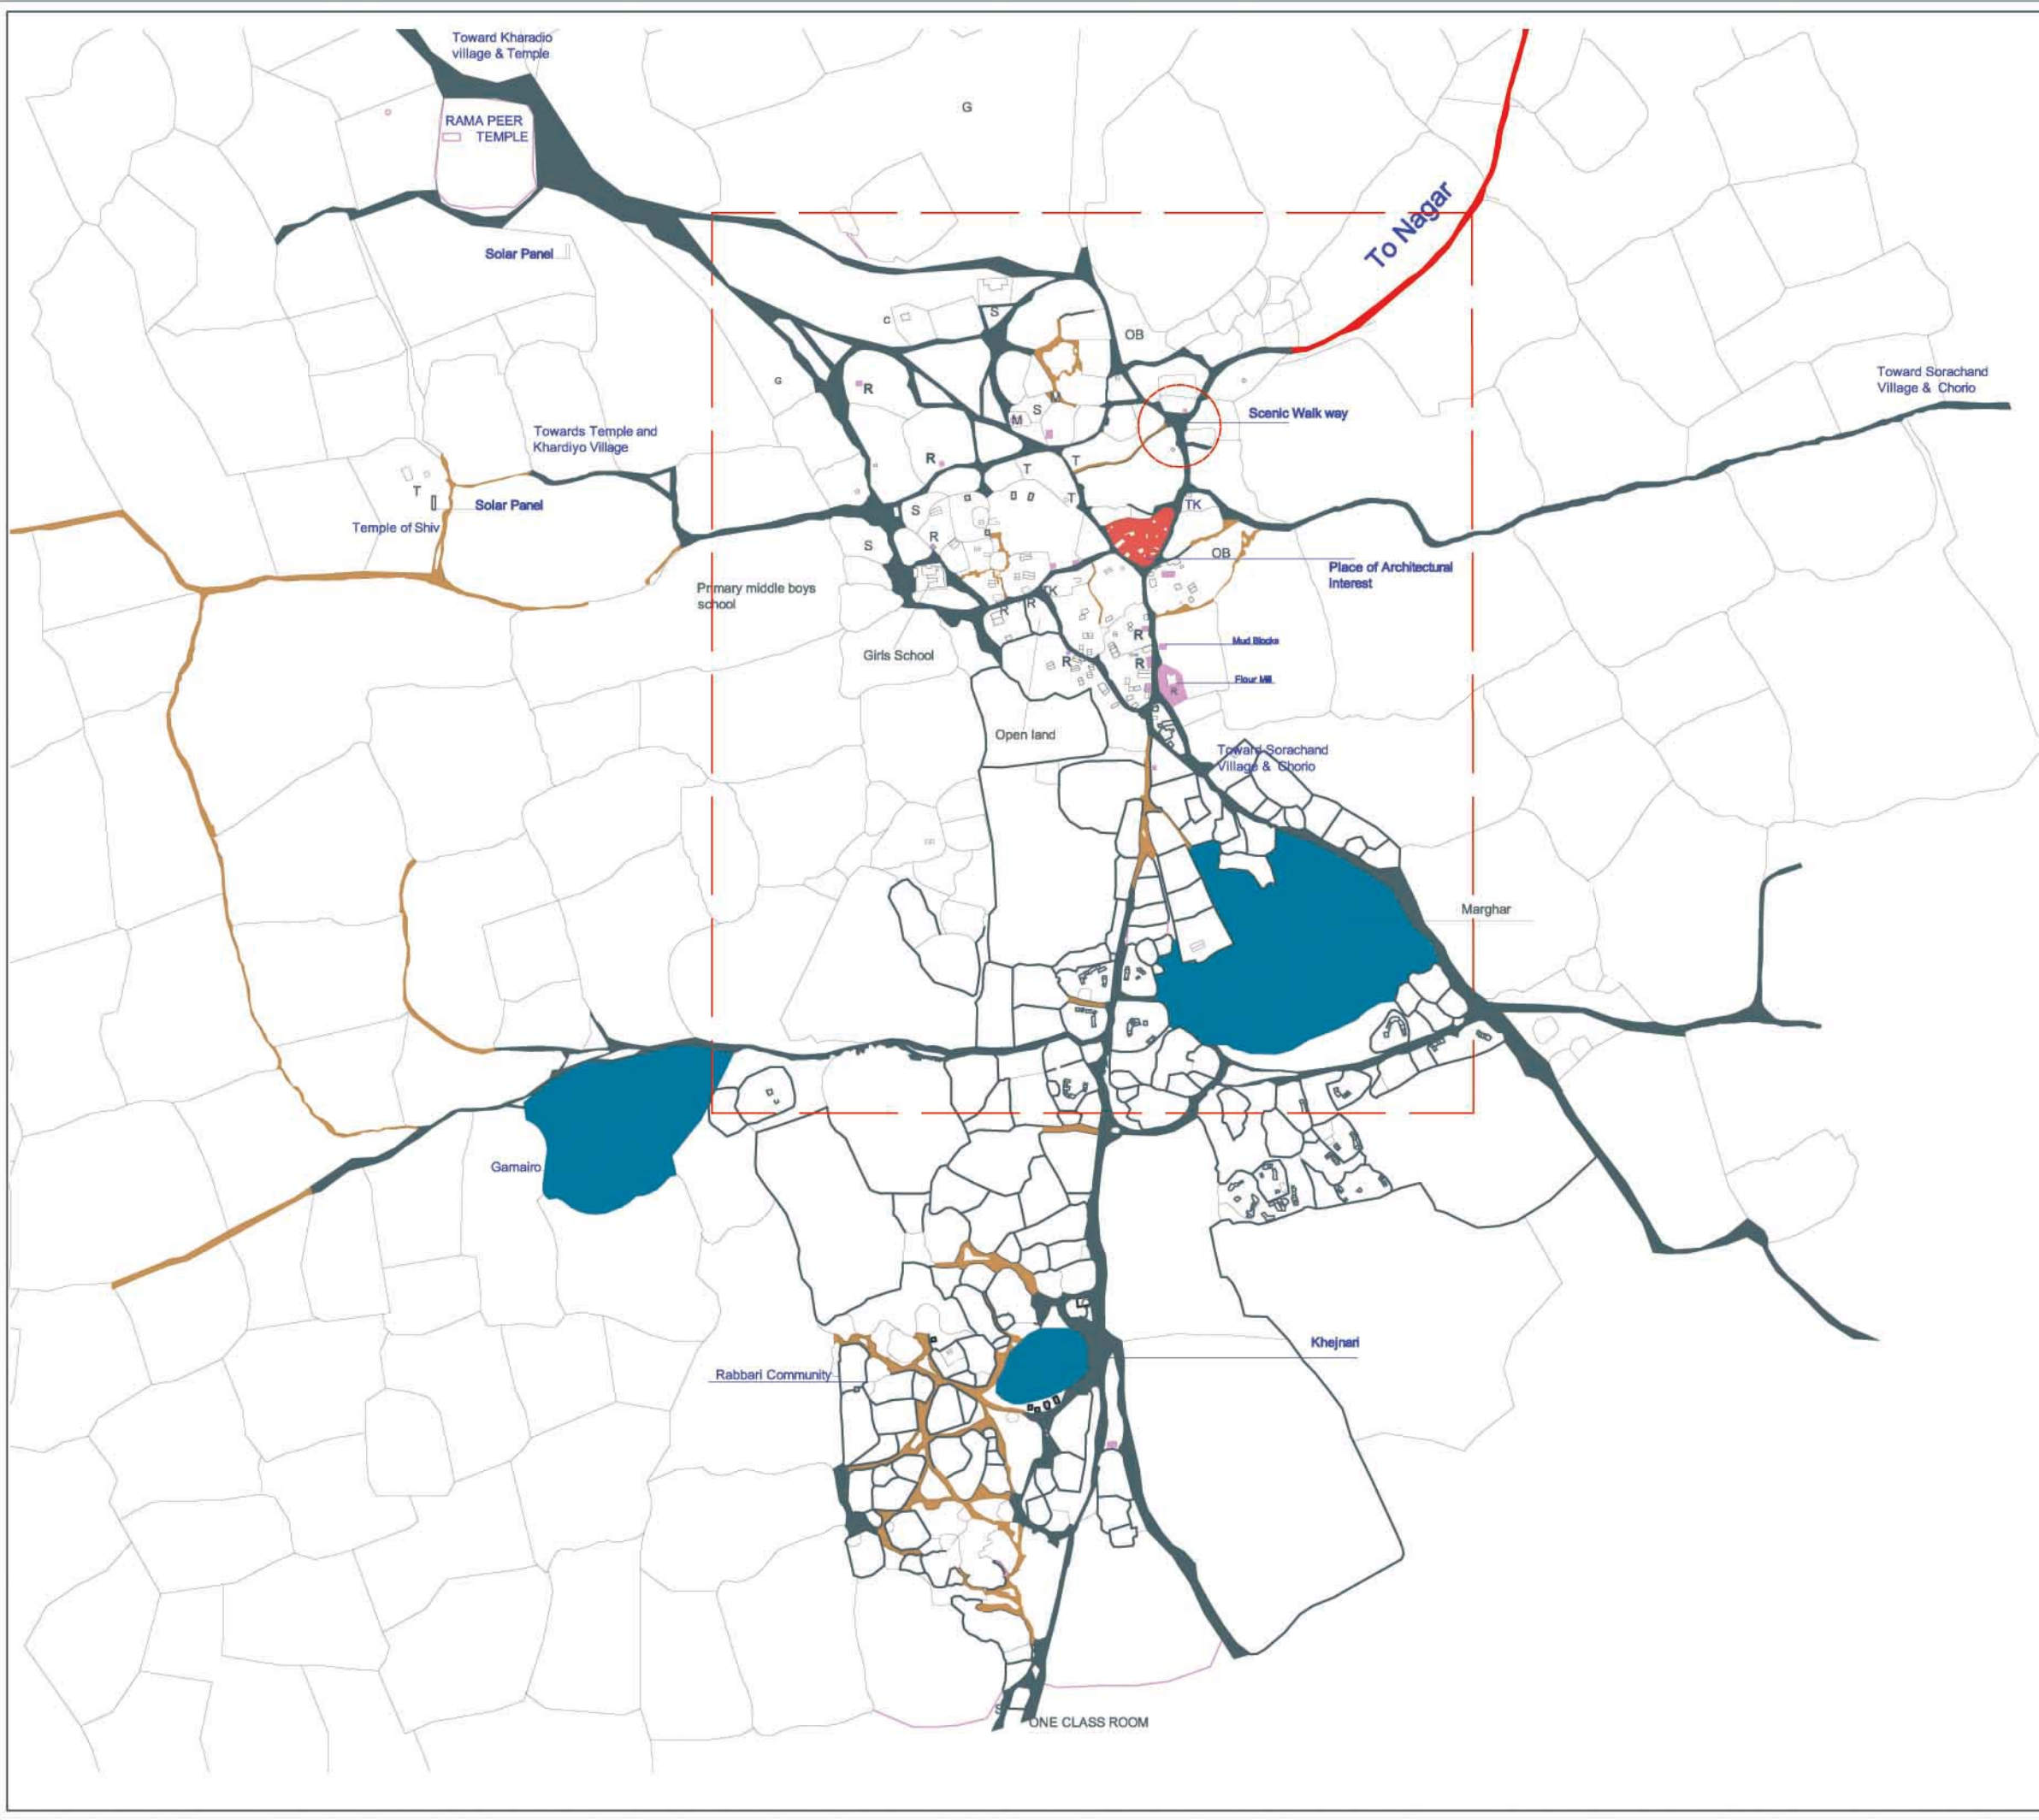

LEGEND

- PRIMARY ROAD
- SECONDARY ROAD
- WATER ELEMENT
- MAIN PEDESTRIAN CIRCULATION
- GRANITE HILLS
- LANDMARKS
- COMMERCIAL ACTIVITIES
- RETAIL SHOPS R
- WHOLESALE W
- Dwg no 33,34
- BUS ENTRANCE NODE

- PUBLIC LAND**
- CLINIC/HOSP. C
 - SCHOOL S
 - TEMPLE T
 - MOSQUE/DARGAH M
 - IMAM BARGAH I
 - ADMINISTRATION AD.
 - WATER TANK TK
 - GRAVEYARD G
 - OPEN BATH AREA OB

Note:
The Existing Conditions Of Primary And Secondary Road In Kasbo Are Kacha Road

KASBO-TRAFFIC PATTERN


**NAGAR TALUKA PLANNING PROJECT
EXISTING CONDITIONS**

Kasbo	Traffic Pattern
Date: 12-02-09	Scale: Ref scale bar

DWG. NO: E-K-06

HASAN & POLAK
ARCHITECTS & URBAN PLANNERS
37/D, Mohammed Ali Society, Karachi
Tel.: 021/438.45.80
Fax.: 021/452.23.61



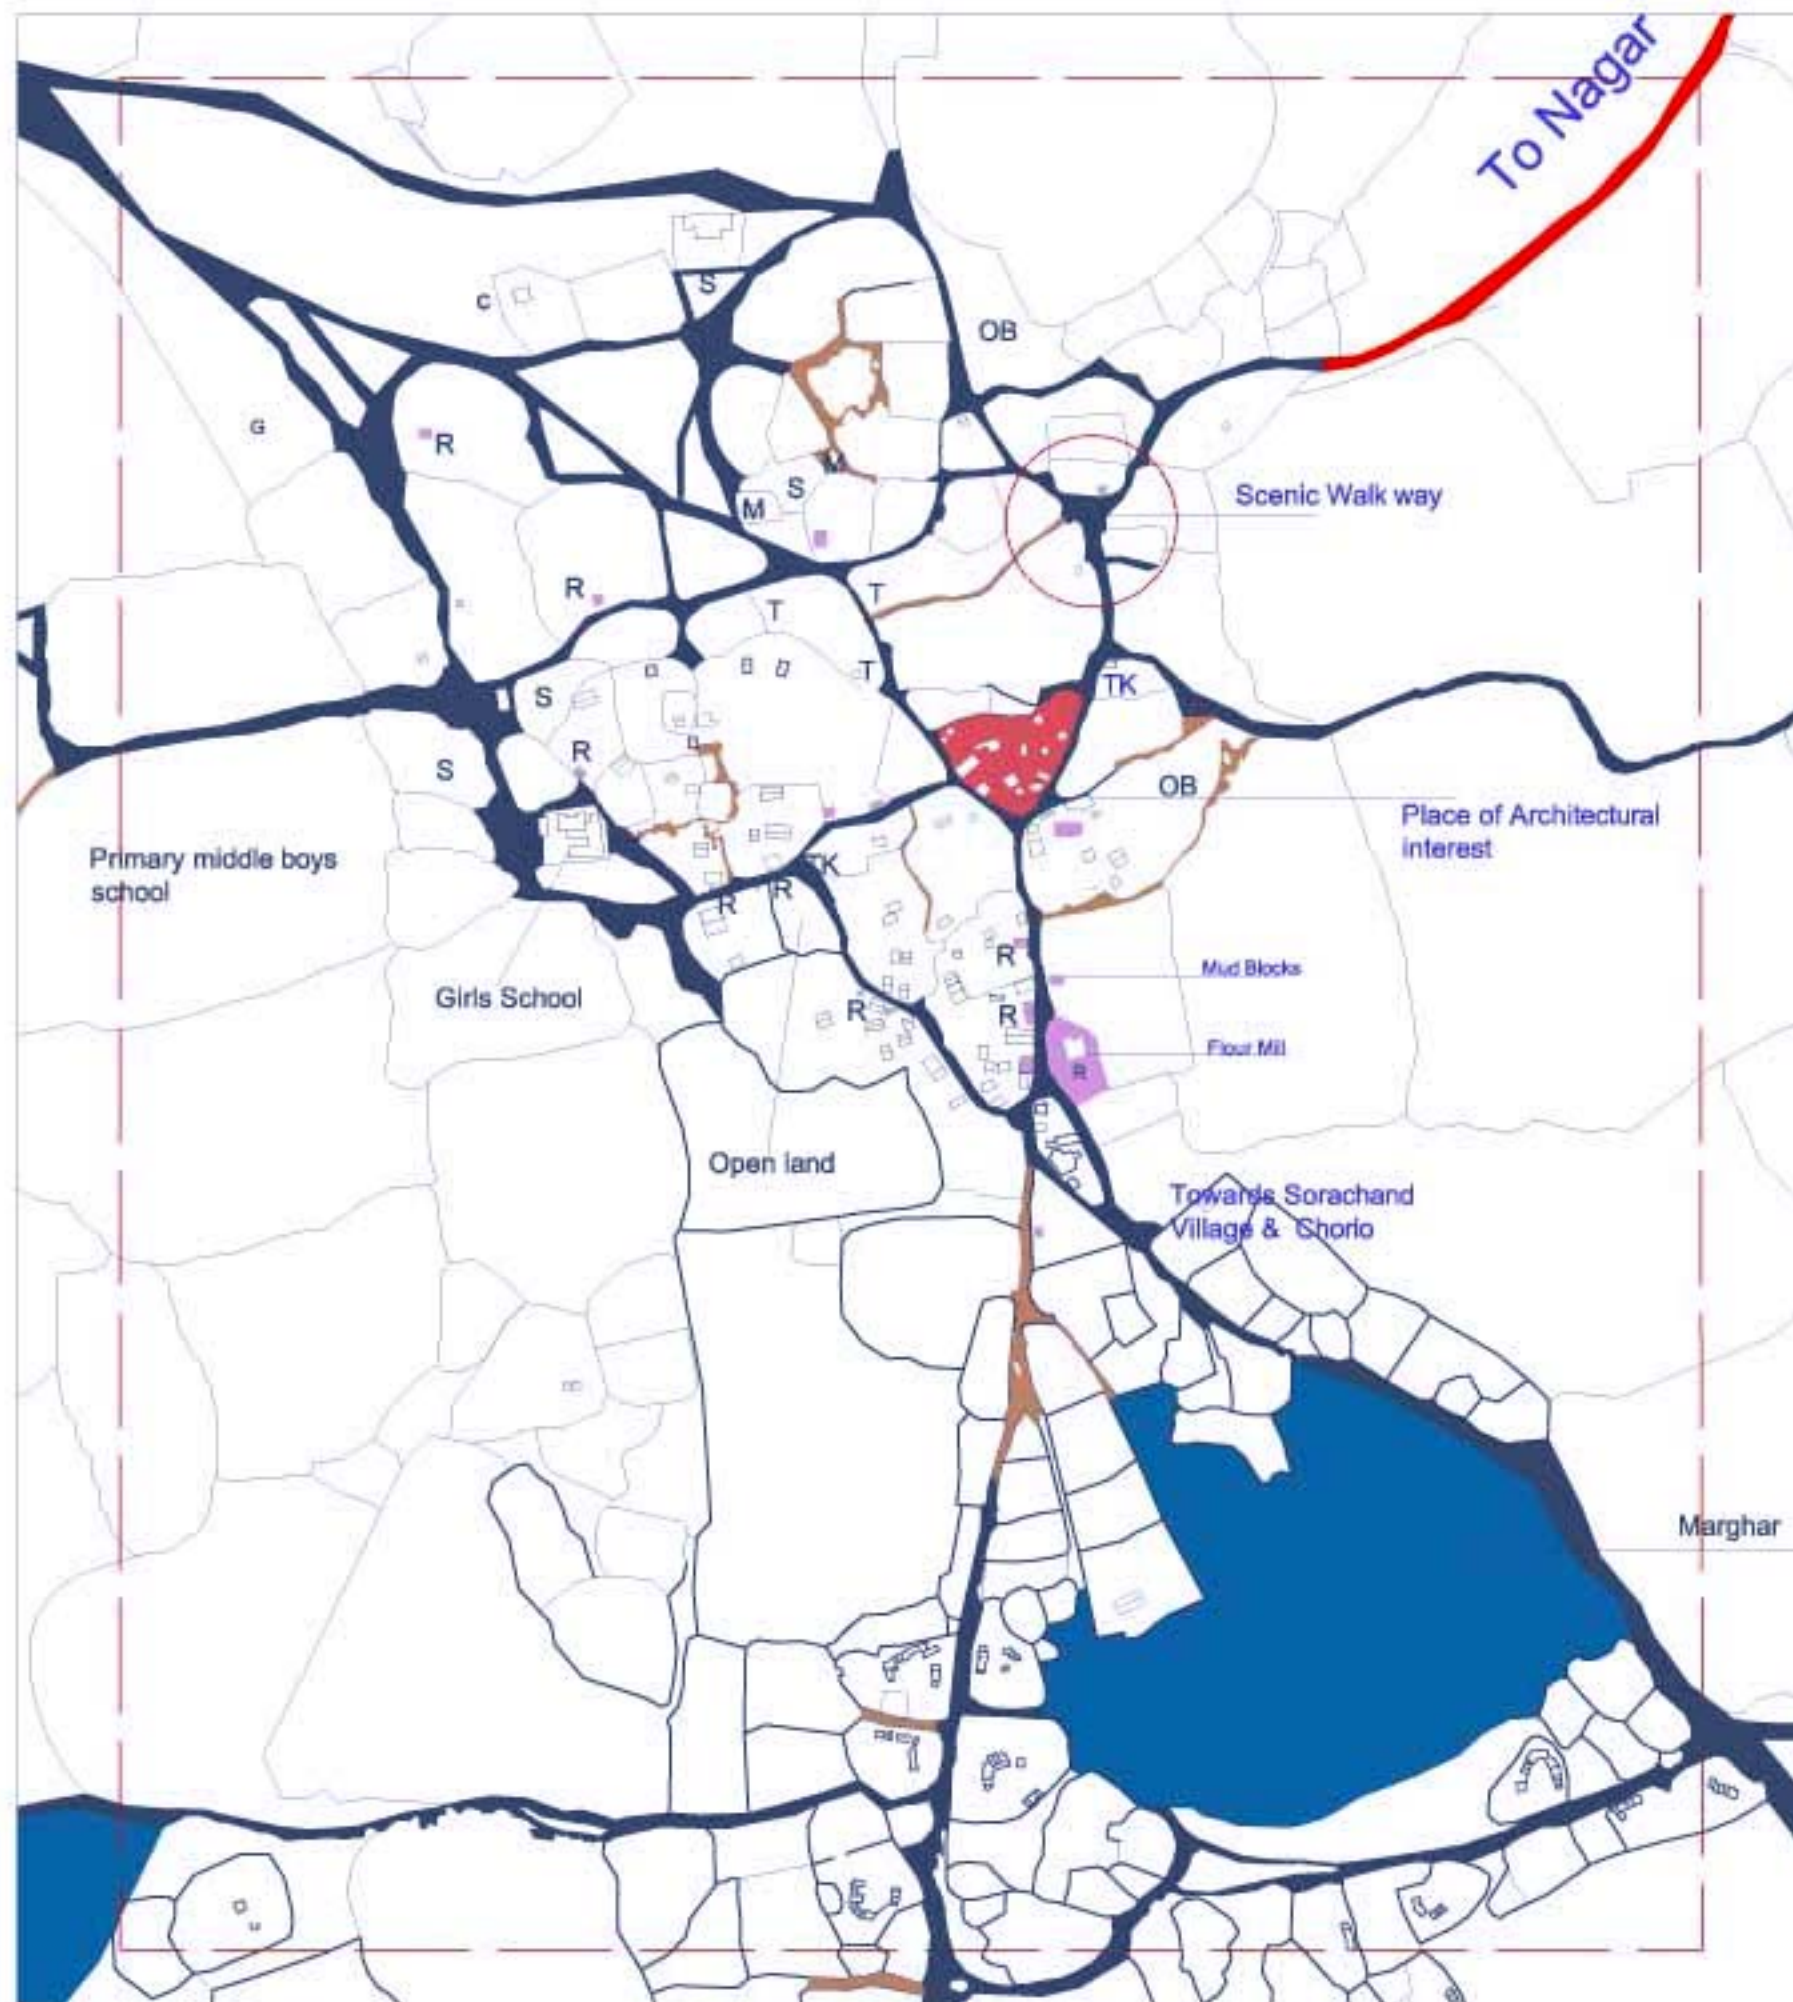

LEGEND

- PRIMARY ROAD
 - SECONDARY ROAD
 - WATER ELEMENT
 - MAIN PEDESTRIAN CIRCULATION
 - GRANITE HILLS
 - LANDMARKS
 - COMMERCIAL ACTIVITIES
 - RETAIL SHOPS R
 - WHOLESALE W
 - Dwg no 33,34
 - BUS ENTRANCE NODE
- | | |
|----------------|----|
| PUBLIC LAND | |
| CLINIC/HOSP. | C |
| SCHOOL | S |
| TEMPLE | T |
| MOSQUE/DARGAH | M |
| IMAM BARQAH | I |
| ADMINISTRATION | AD |
| WATER TANK | TK |
| GRAVEYARD | G |
| OPEN BATH AREA | OB |

Note:
The Existing Conditions Of Primary
And Secondary Road In Kasbo Are
Keche Road

KASBO-TRAFFIC PATTERN


NAGAR TALUKA PLANNING PROJECT EXISTING CONDITIONS

Kasbo	Traffic Pattern
Date: 12-02-09	Scale: Ref scale bar

DWG. NO: E-K-07

HASAN & POLAK
ARCHITECTS & URBAN PLANNERS
37/D, Mohammed Ali Society, Karachi
Tel.: 021/438.45.80
Fax: 021/452.23.61



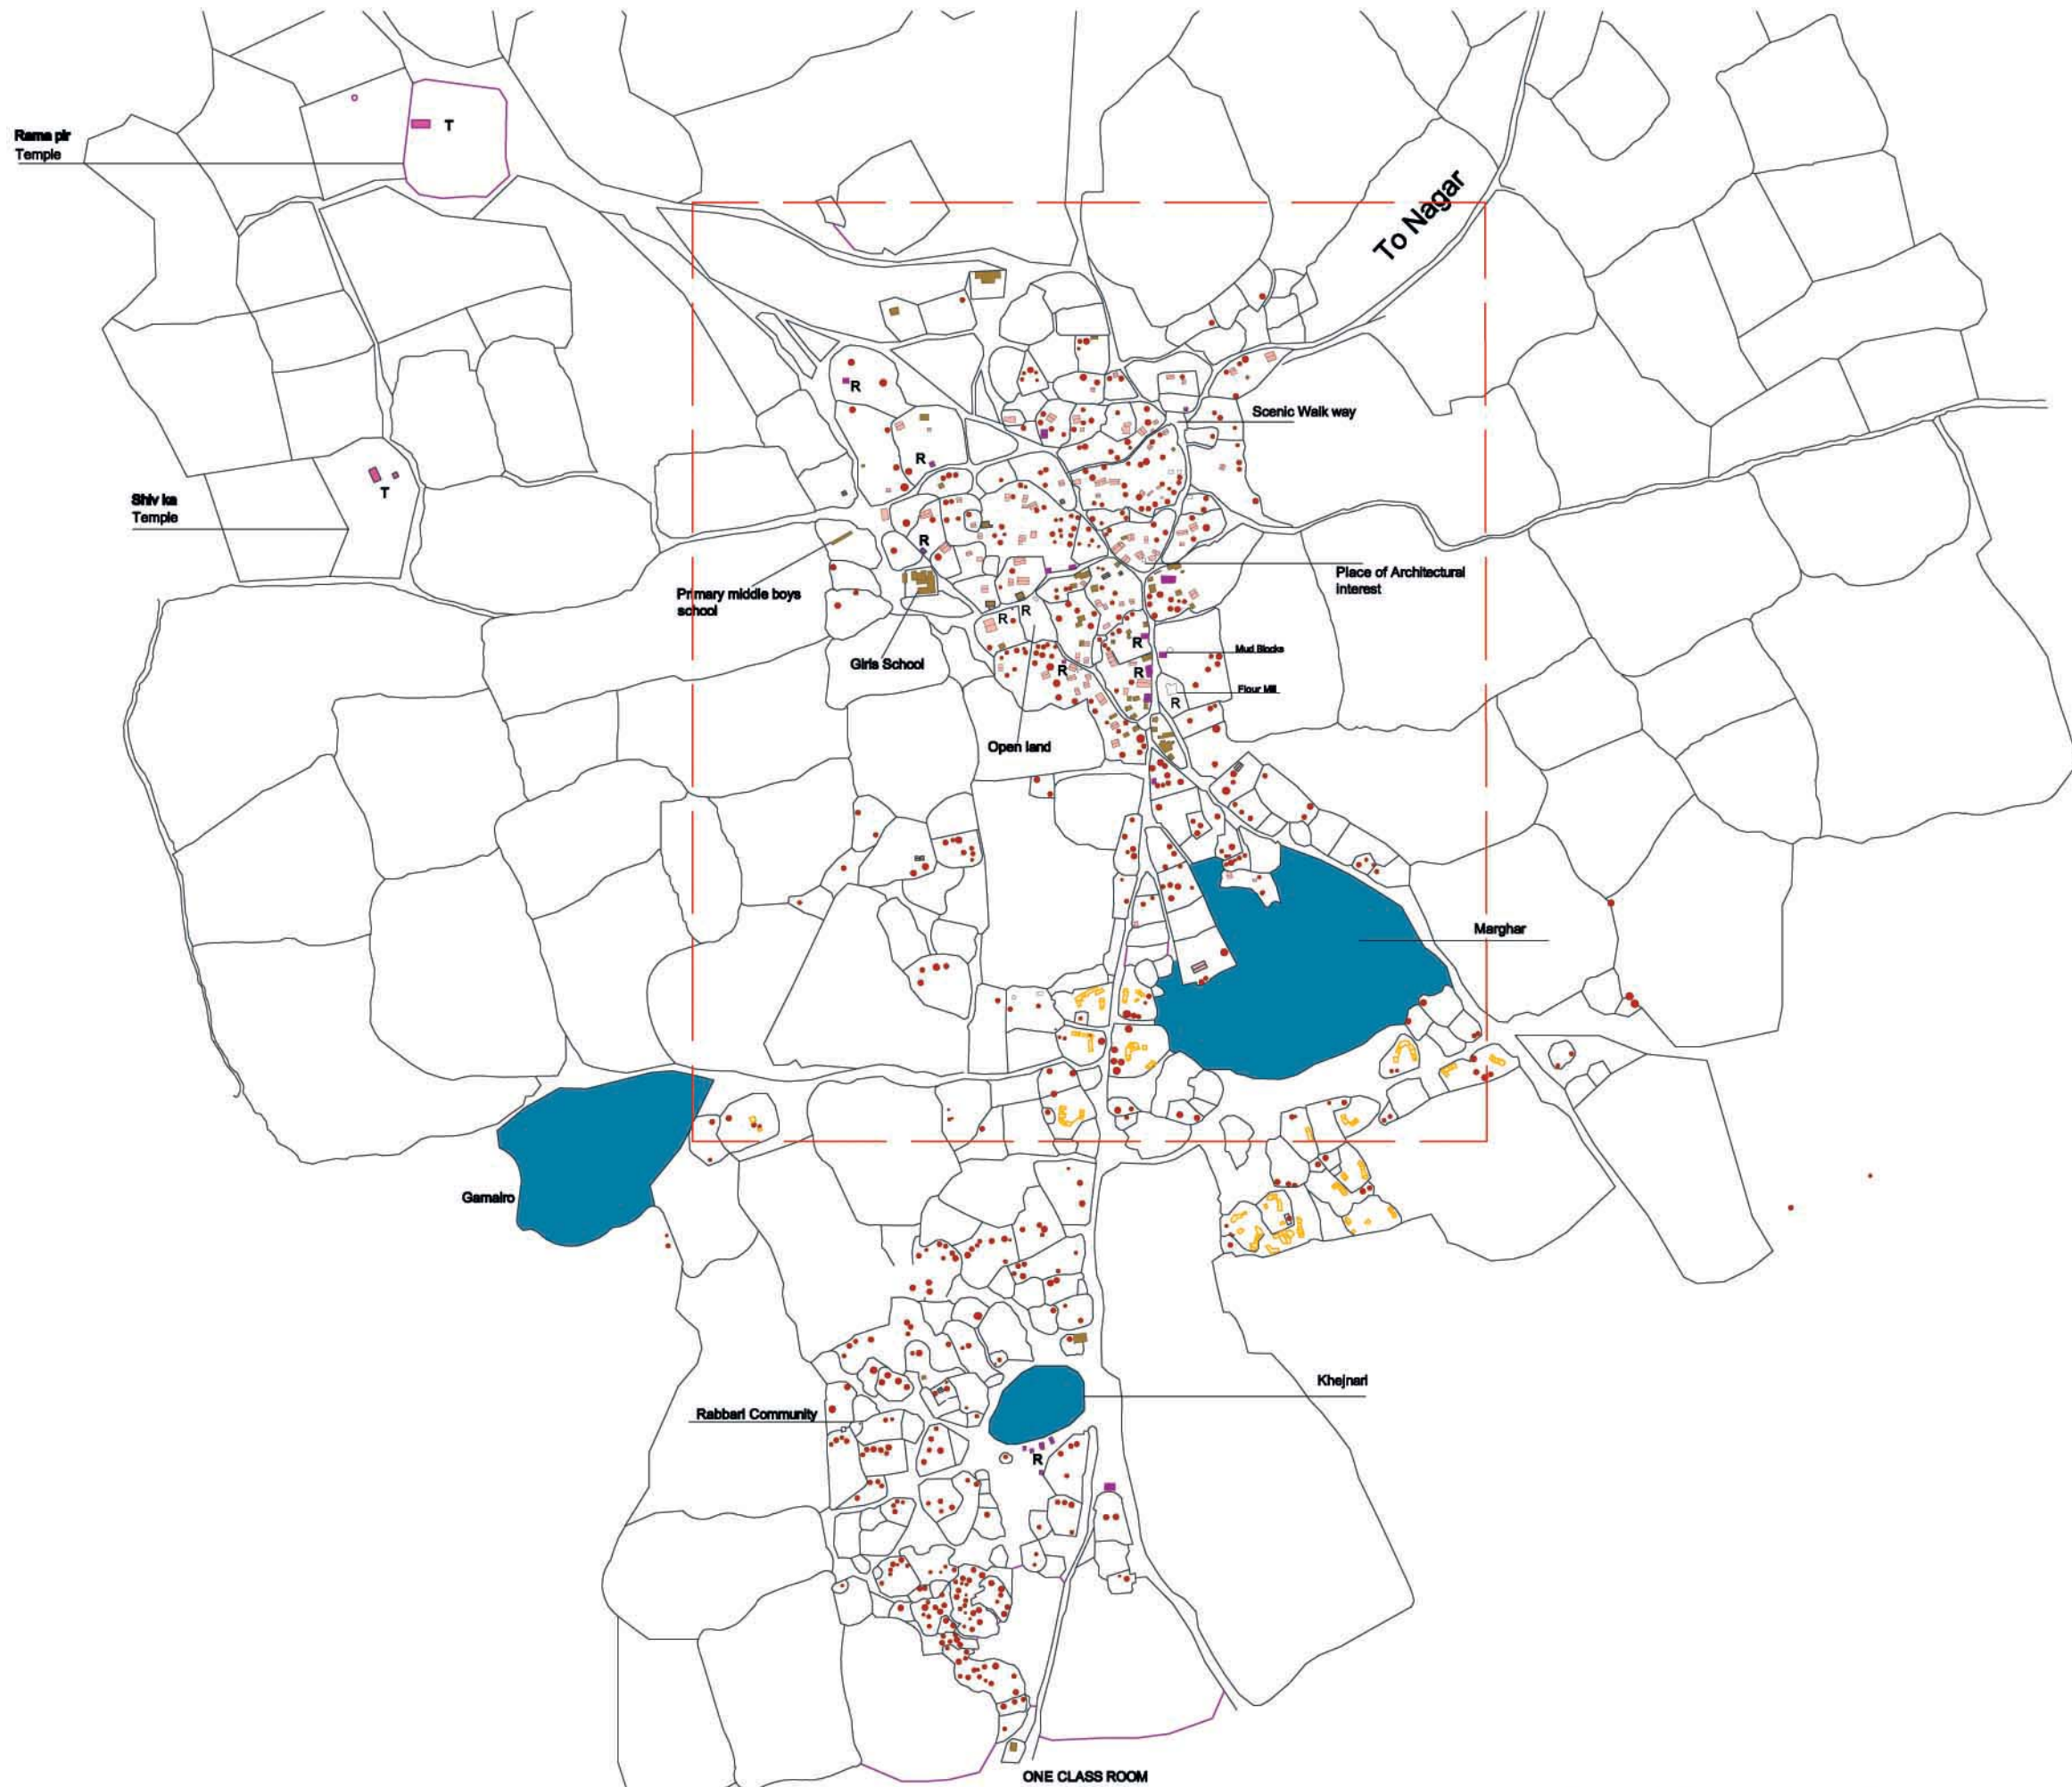

LEGEND

- CONCRETE CONSTRUCTION
- CHORA
- PITCHED ROOF HOUSES
- TEMPLE
- COMMERCIAL ACTIVITIES
- WATER ELEMENT

KASBO-AGE AND CONDITIONS

NAGAR TALUKA PLANNING PROJECT EXISTING CONDITIONS


Kasbo	Age and Conditions
Date: 12-02-09	Scale: Ref scale bar

DWG. NO: E-K-08

HASAN & POLAK
ARCHITECTS & URBAN PLANNERS
37/D, Mohammad Ali Society, Karachi
Tel.: 021/438.45.80
Fax.: 021/452.23.61



35

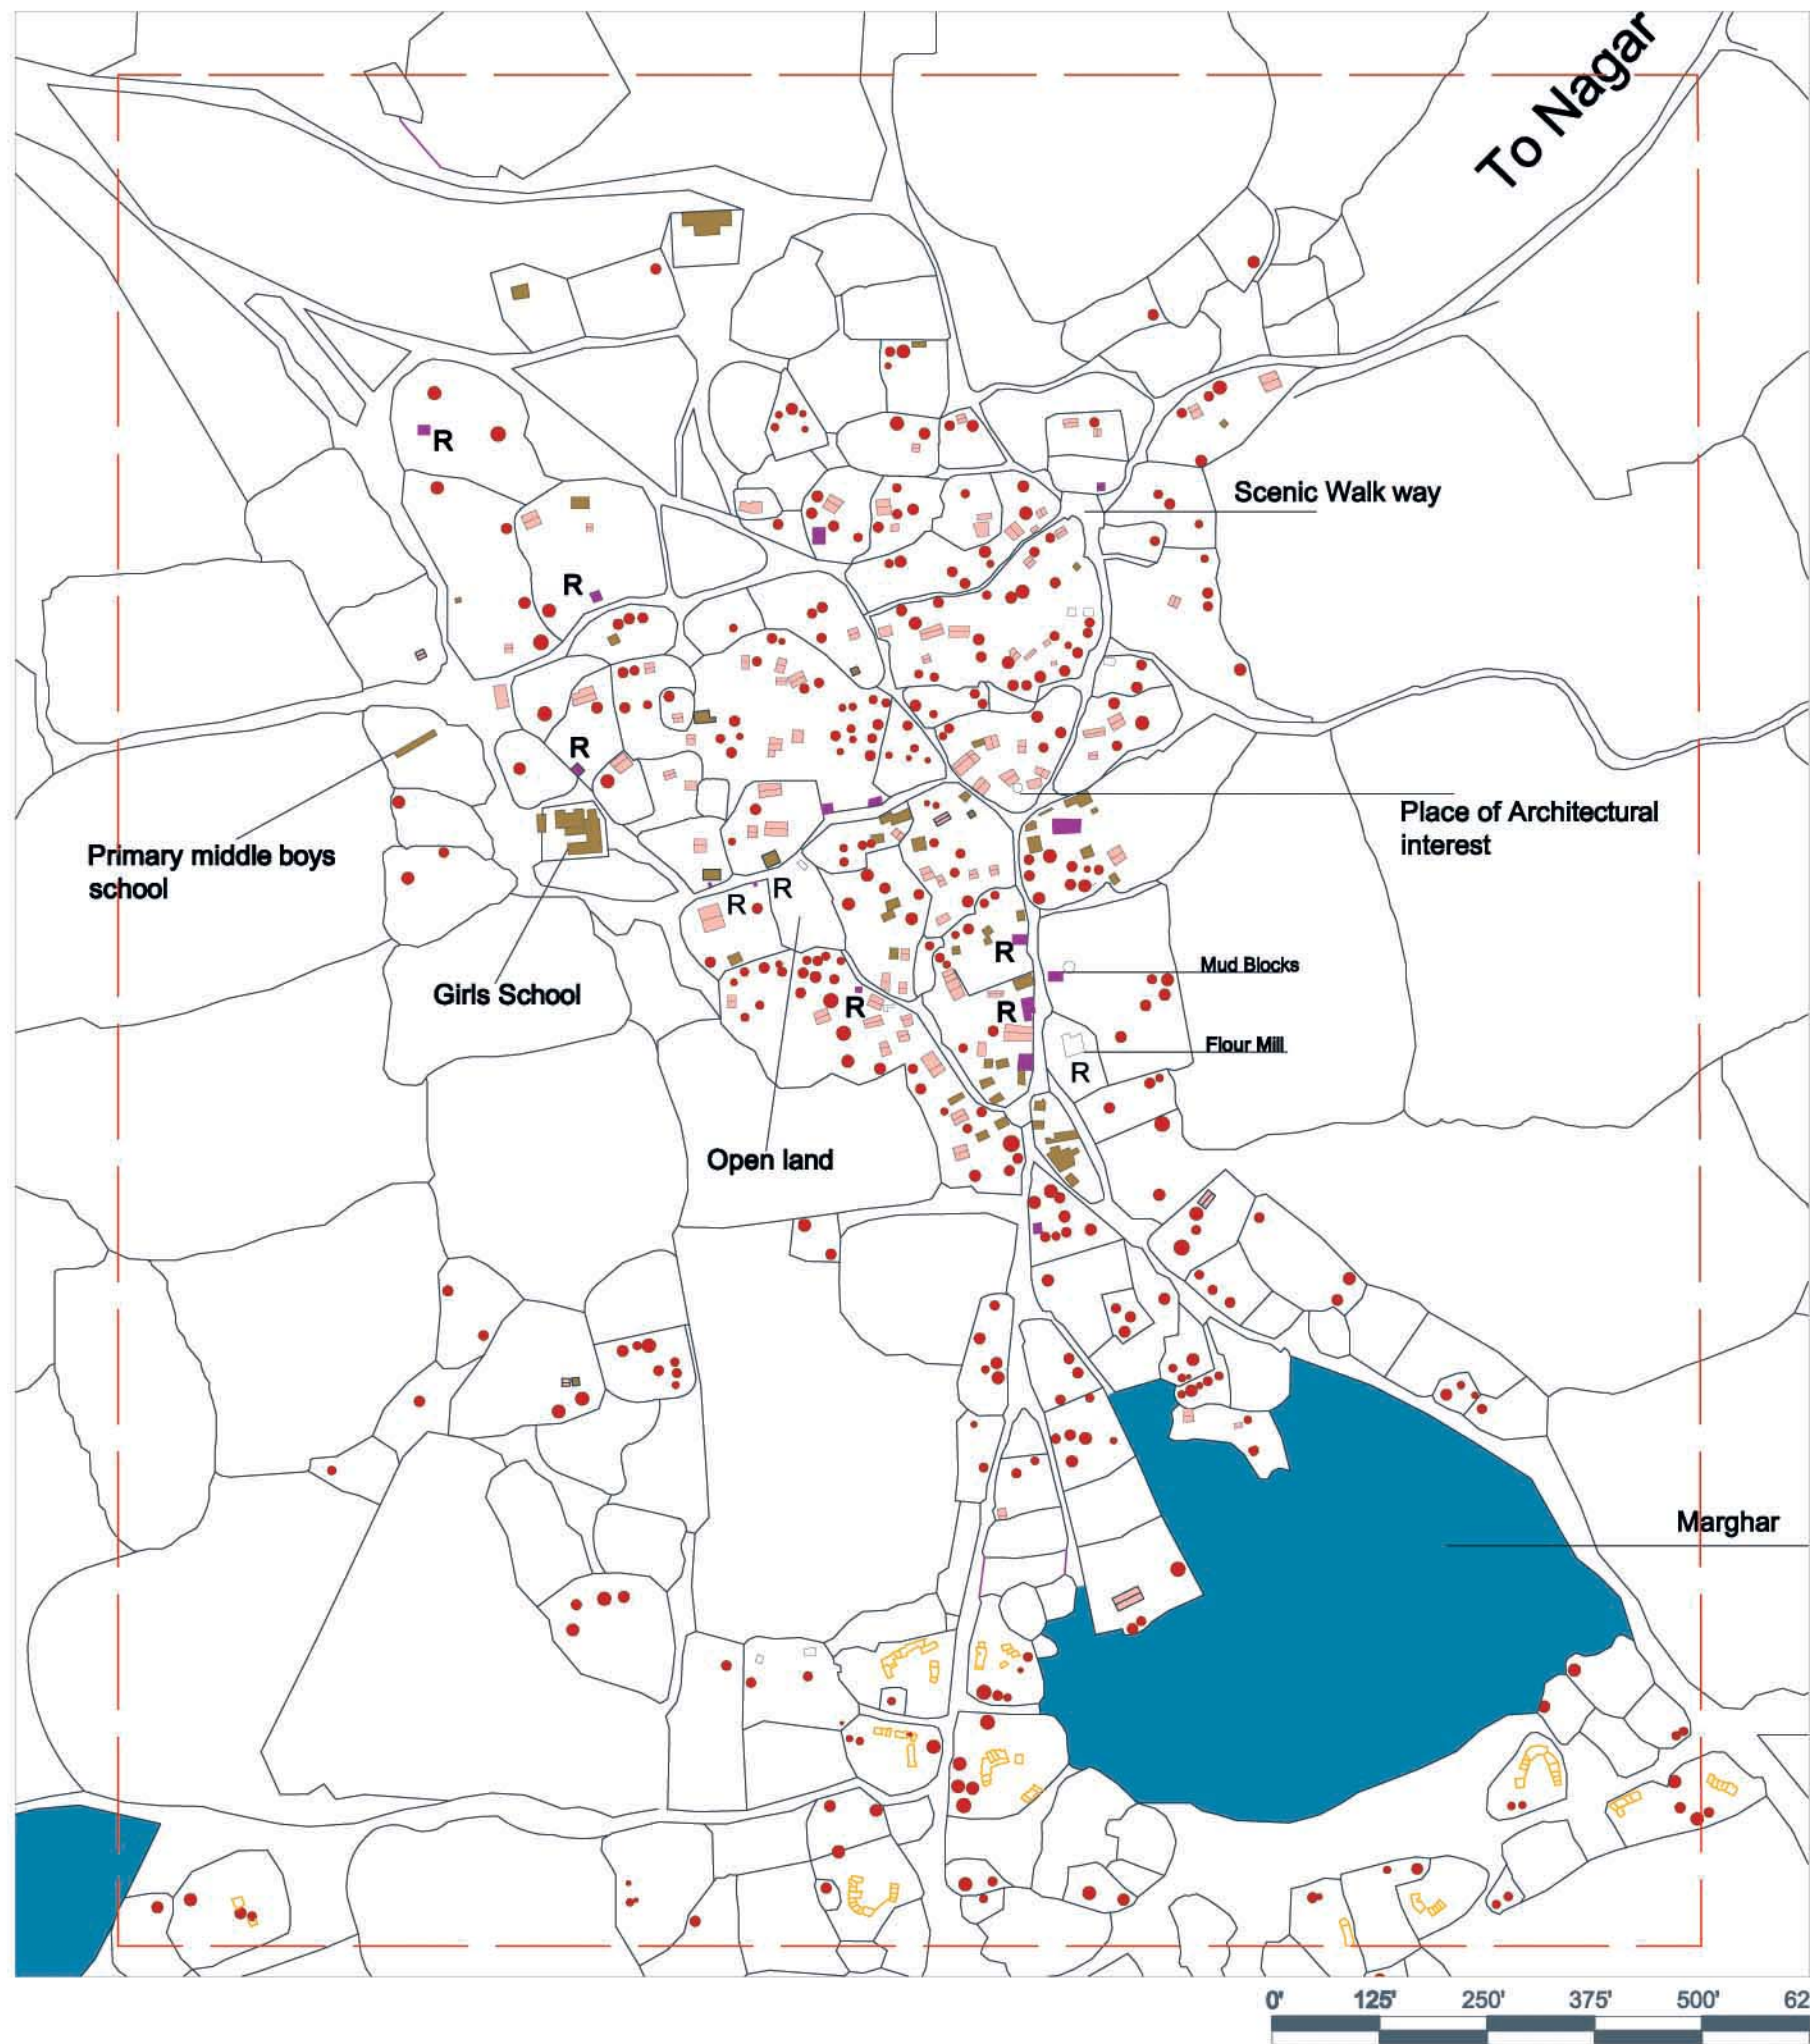

LEGEND

- CONCRETE CONSTRUCTION
- CHORA
- PITCH ROOF HOUSES
- TEMPLE
- COMMERCIAL ACTIVITIES
- WATER ELEMENT

KASBO-AGE AND CONDITIONS


NAGAR TALUKA PLANNING PROJECT EXISTING CONDITIONS

Kasbo	Age and Conditions
Date: 12-02-09	Scale: Ref scale bar

DWG. NO: E-K-09

HASAN & POLAK
ARCHITECTS & URBAN PLANNERS
37/D, Mohammed Ali Society, Karachi
Tel.: 021/438.45.80
Fax.: 021/452.23.61



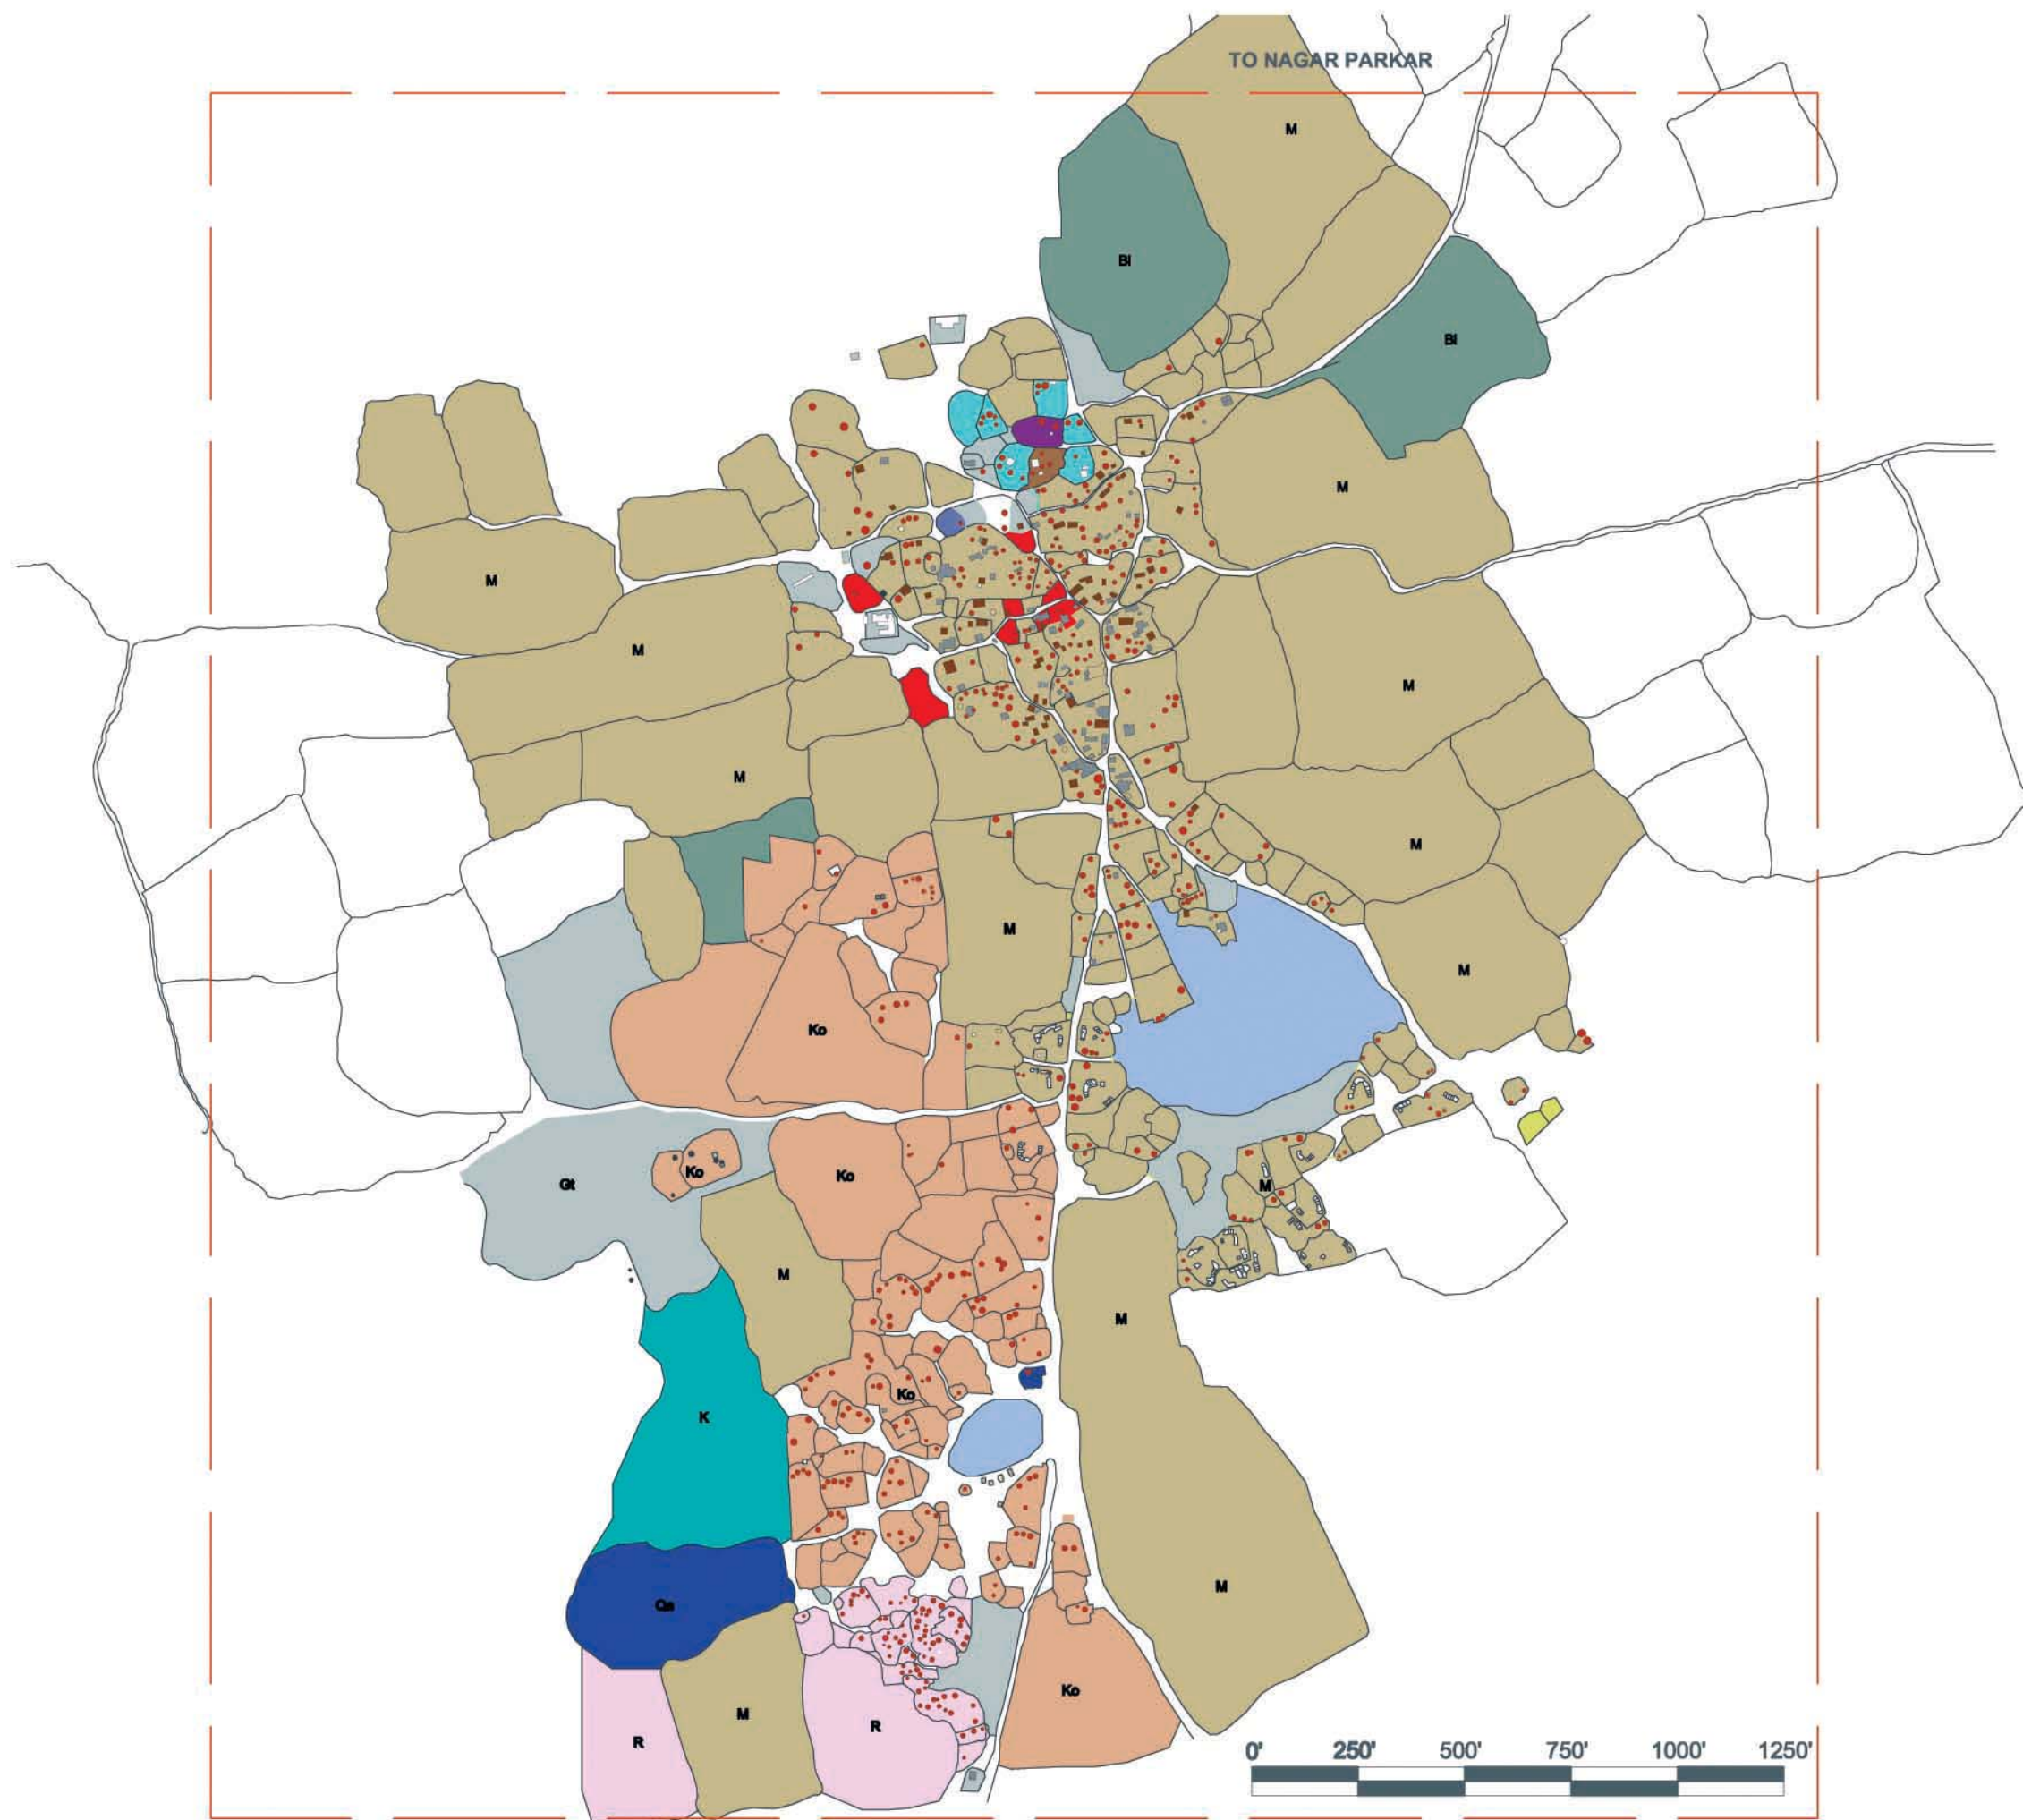

Legends

	PARS LAND
	KO. KOLHI LAND
	KB. KUMBHAR
	M. MEGHWAR LAND
	GT. GOVT. LAND
	BAWA LAND
	K. KHOSA LAND
	CHAKI LAND
	BL. BALOACH LAND
	QA. QADIANI LAND
	GUWARA
	R. RABBARI LAND
	MAHARAJ LAND
	Dwg no 28,37
	WATER ELEMENT
	INFO. NOT AVAILABLE

KASBO-LAND OWNERSHIP

NAGAR TALUKA PLANNING PROJECT EXISTING CONDITIONS

Kasbo	Land ownership
-------	----------------

Date: 12-02-09	Scale: Ref scale bar
----------------	----------------------

DWG. NO: E-K-10

HASAN & POLAK
ARCHITECTS & URBAN PLANNERS
37/D, Mohammed Ali Society, Karachi
Tel.: 021/438.45.80
Fax.: 021/452.23.61



37



1



2



3



4




5



6



7

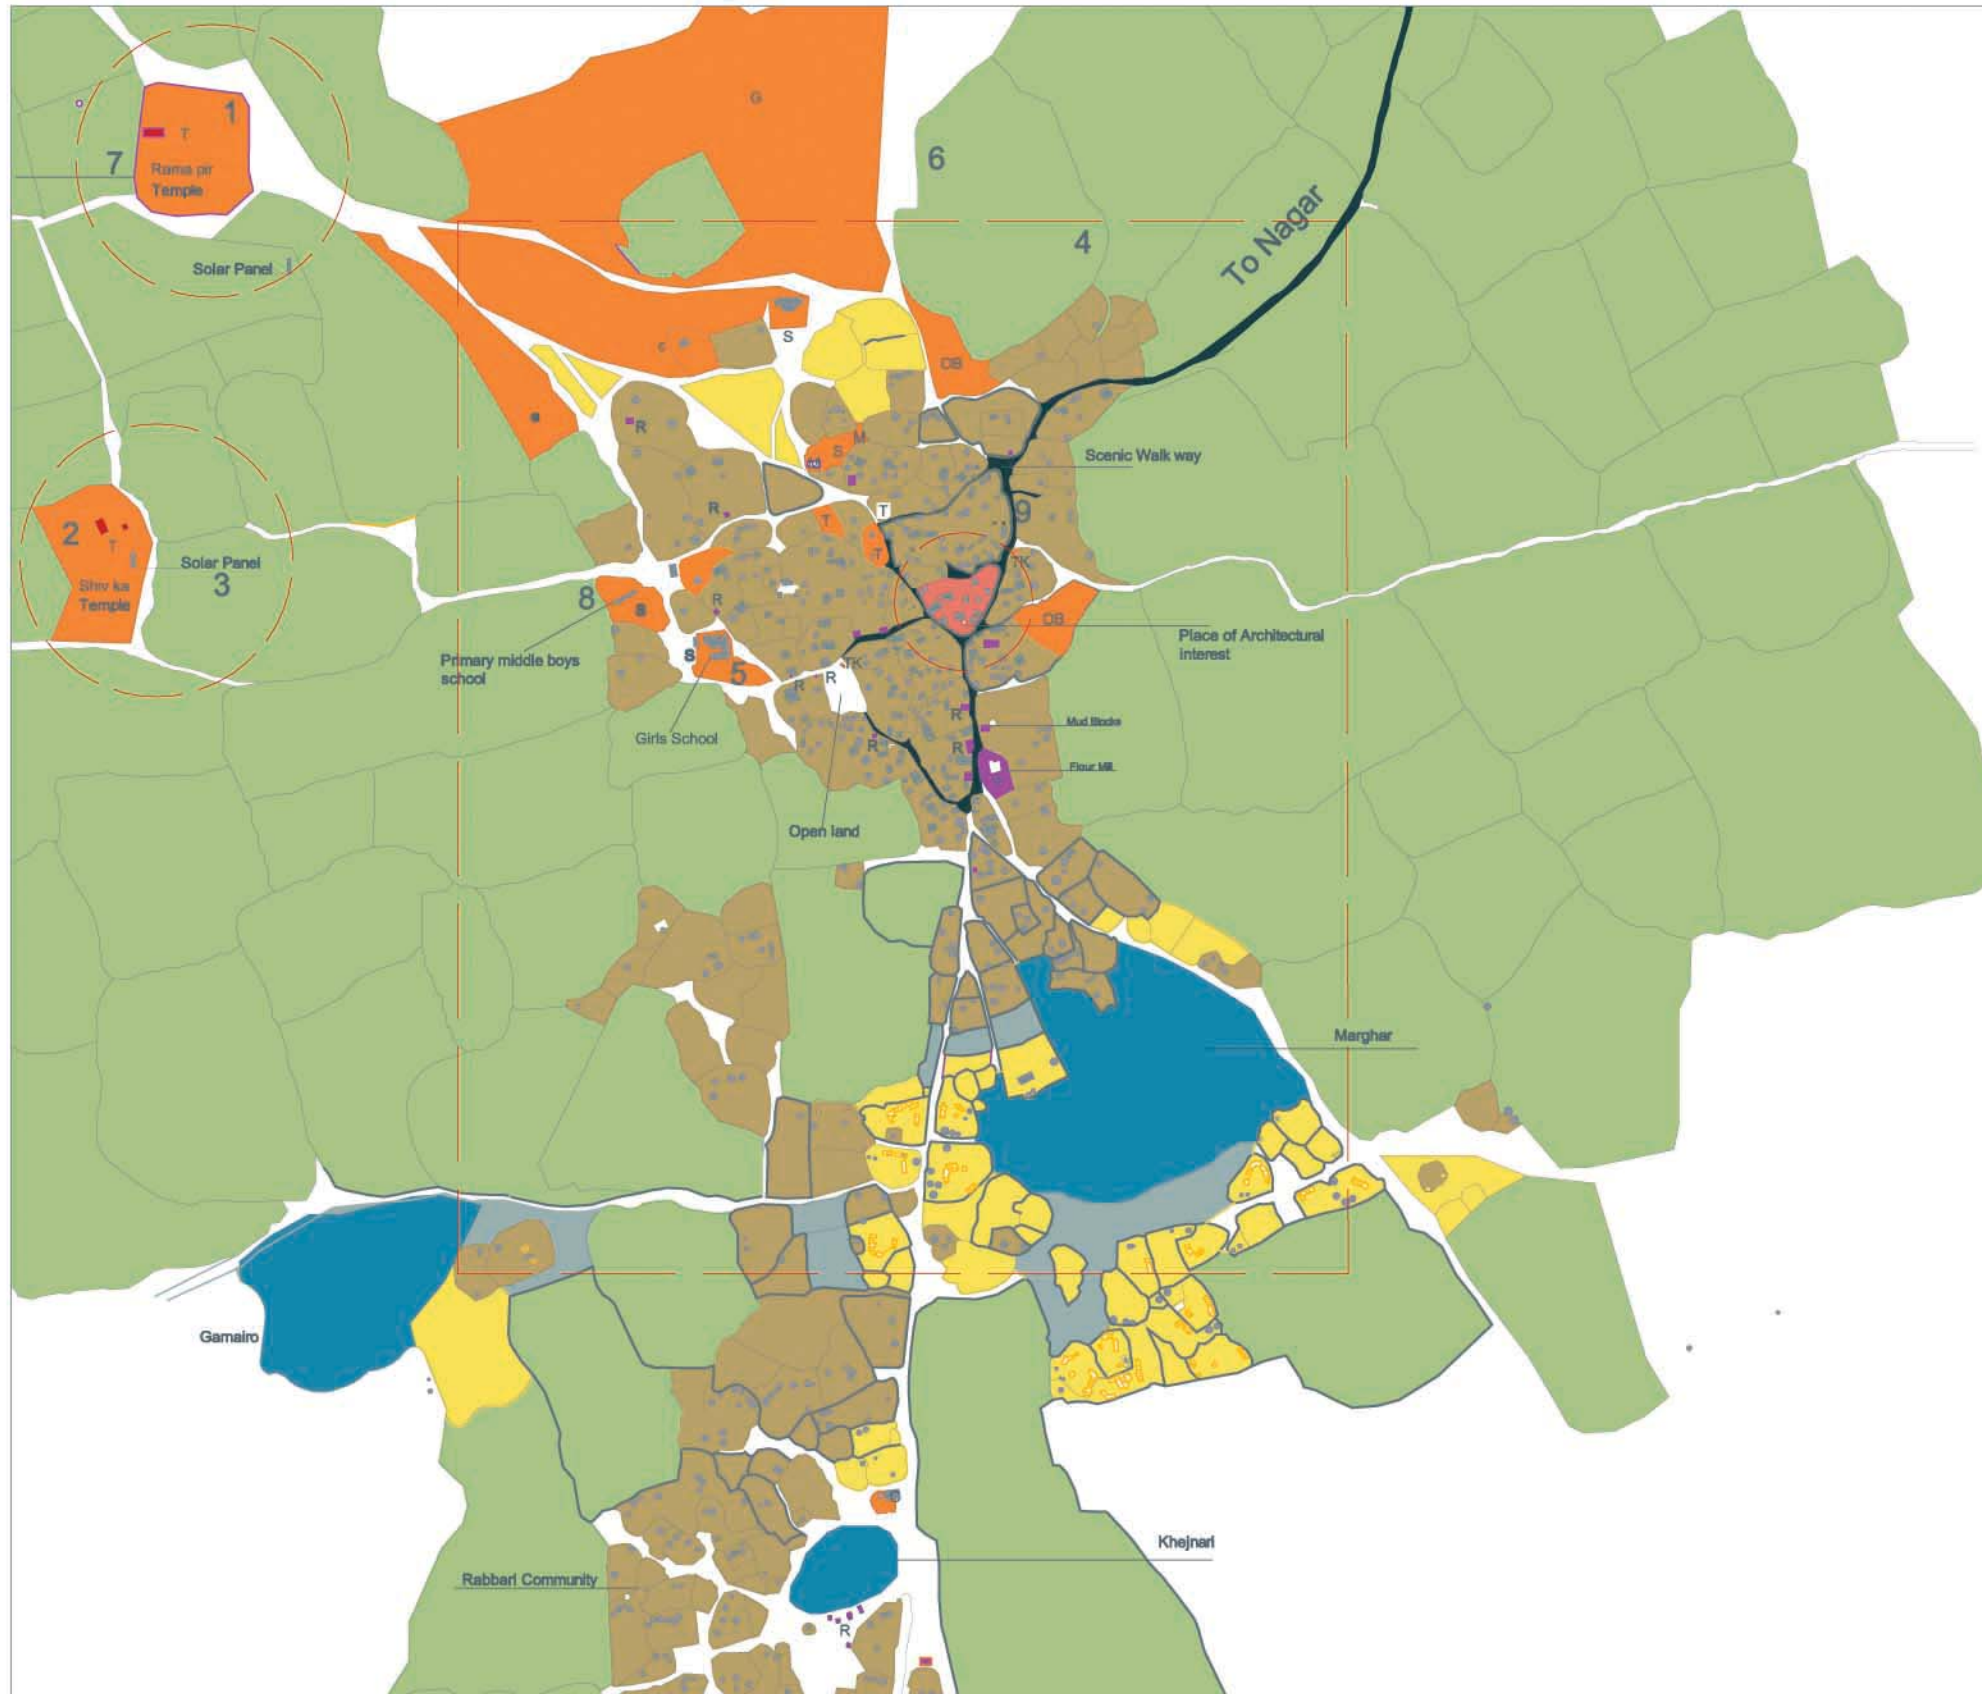

LEGEND

- WATER ELEMENT
 - TRADITIONAL VILLAGE
 - FOOD STORAGE
 - AGRICULTURAL LAND
 - GRANITE HILLS
 - SCENIC WALK WAY
 - PLACE OF ARCHITECTURAL INTEREST
 - COMMERCIAL ACTIVITIES
 - PUBLIC LAND
 - VACANT LAND
 - TOURIST ATTRACTION NODES
- | | |
|----------------|-----|
| RETAIL SHOPS | R |
| WHOLESALE | W |
| CLINIC/HOSP. | C |
| SCHOOL | S |
| TEMPLE | T |
| MOSQUE/DARGAH | M |
| IMAM BARGAH | I |
| ADMINISTRATION | AD. |
| WATER TANK | TK |
| GRAVEYARD | G |
| OPEN BATH AREA | OB |

KASBO-HERITAGE AND TOURISM

NAGAR TALUKA PLANNING PROJECT EXISTING CONDITIONS

Kasbo	Heritage & Tourism
Date: 12-02-09	Scale: Ref scale bar


DWG. NO: E-K-11

HASAN & POLAK
ARCHITECTS & URBAN PLANNERS
37/D, Mohammad Ali Society, Karachi
Tel.: 021/438.45.80
Fax.: 021/452.23.61



38



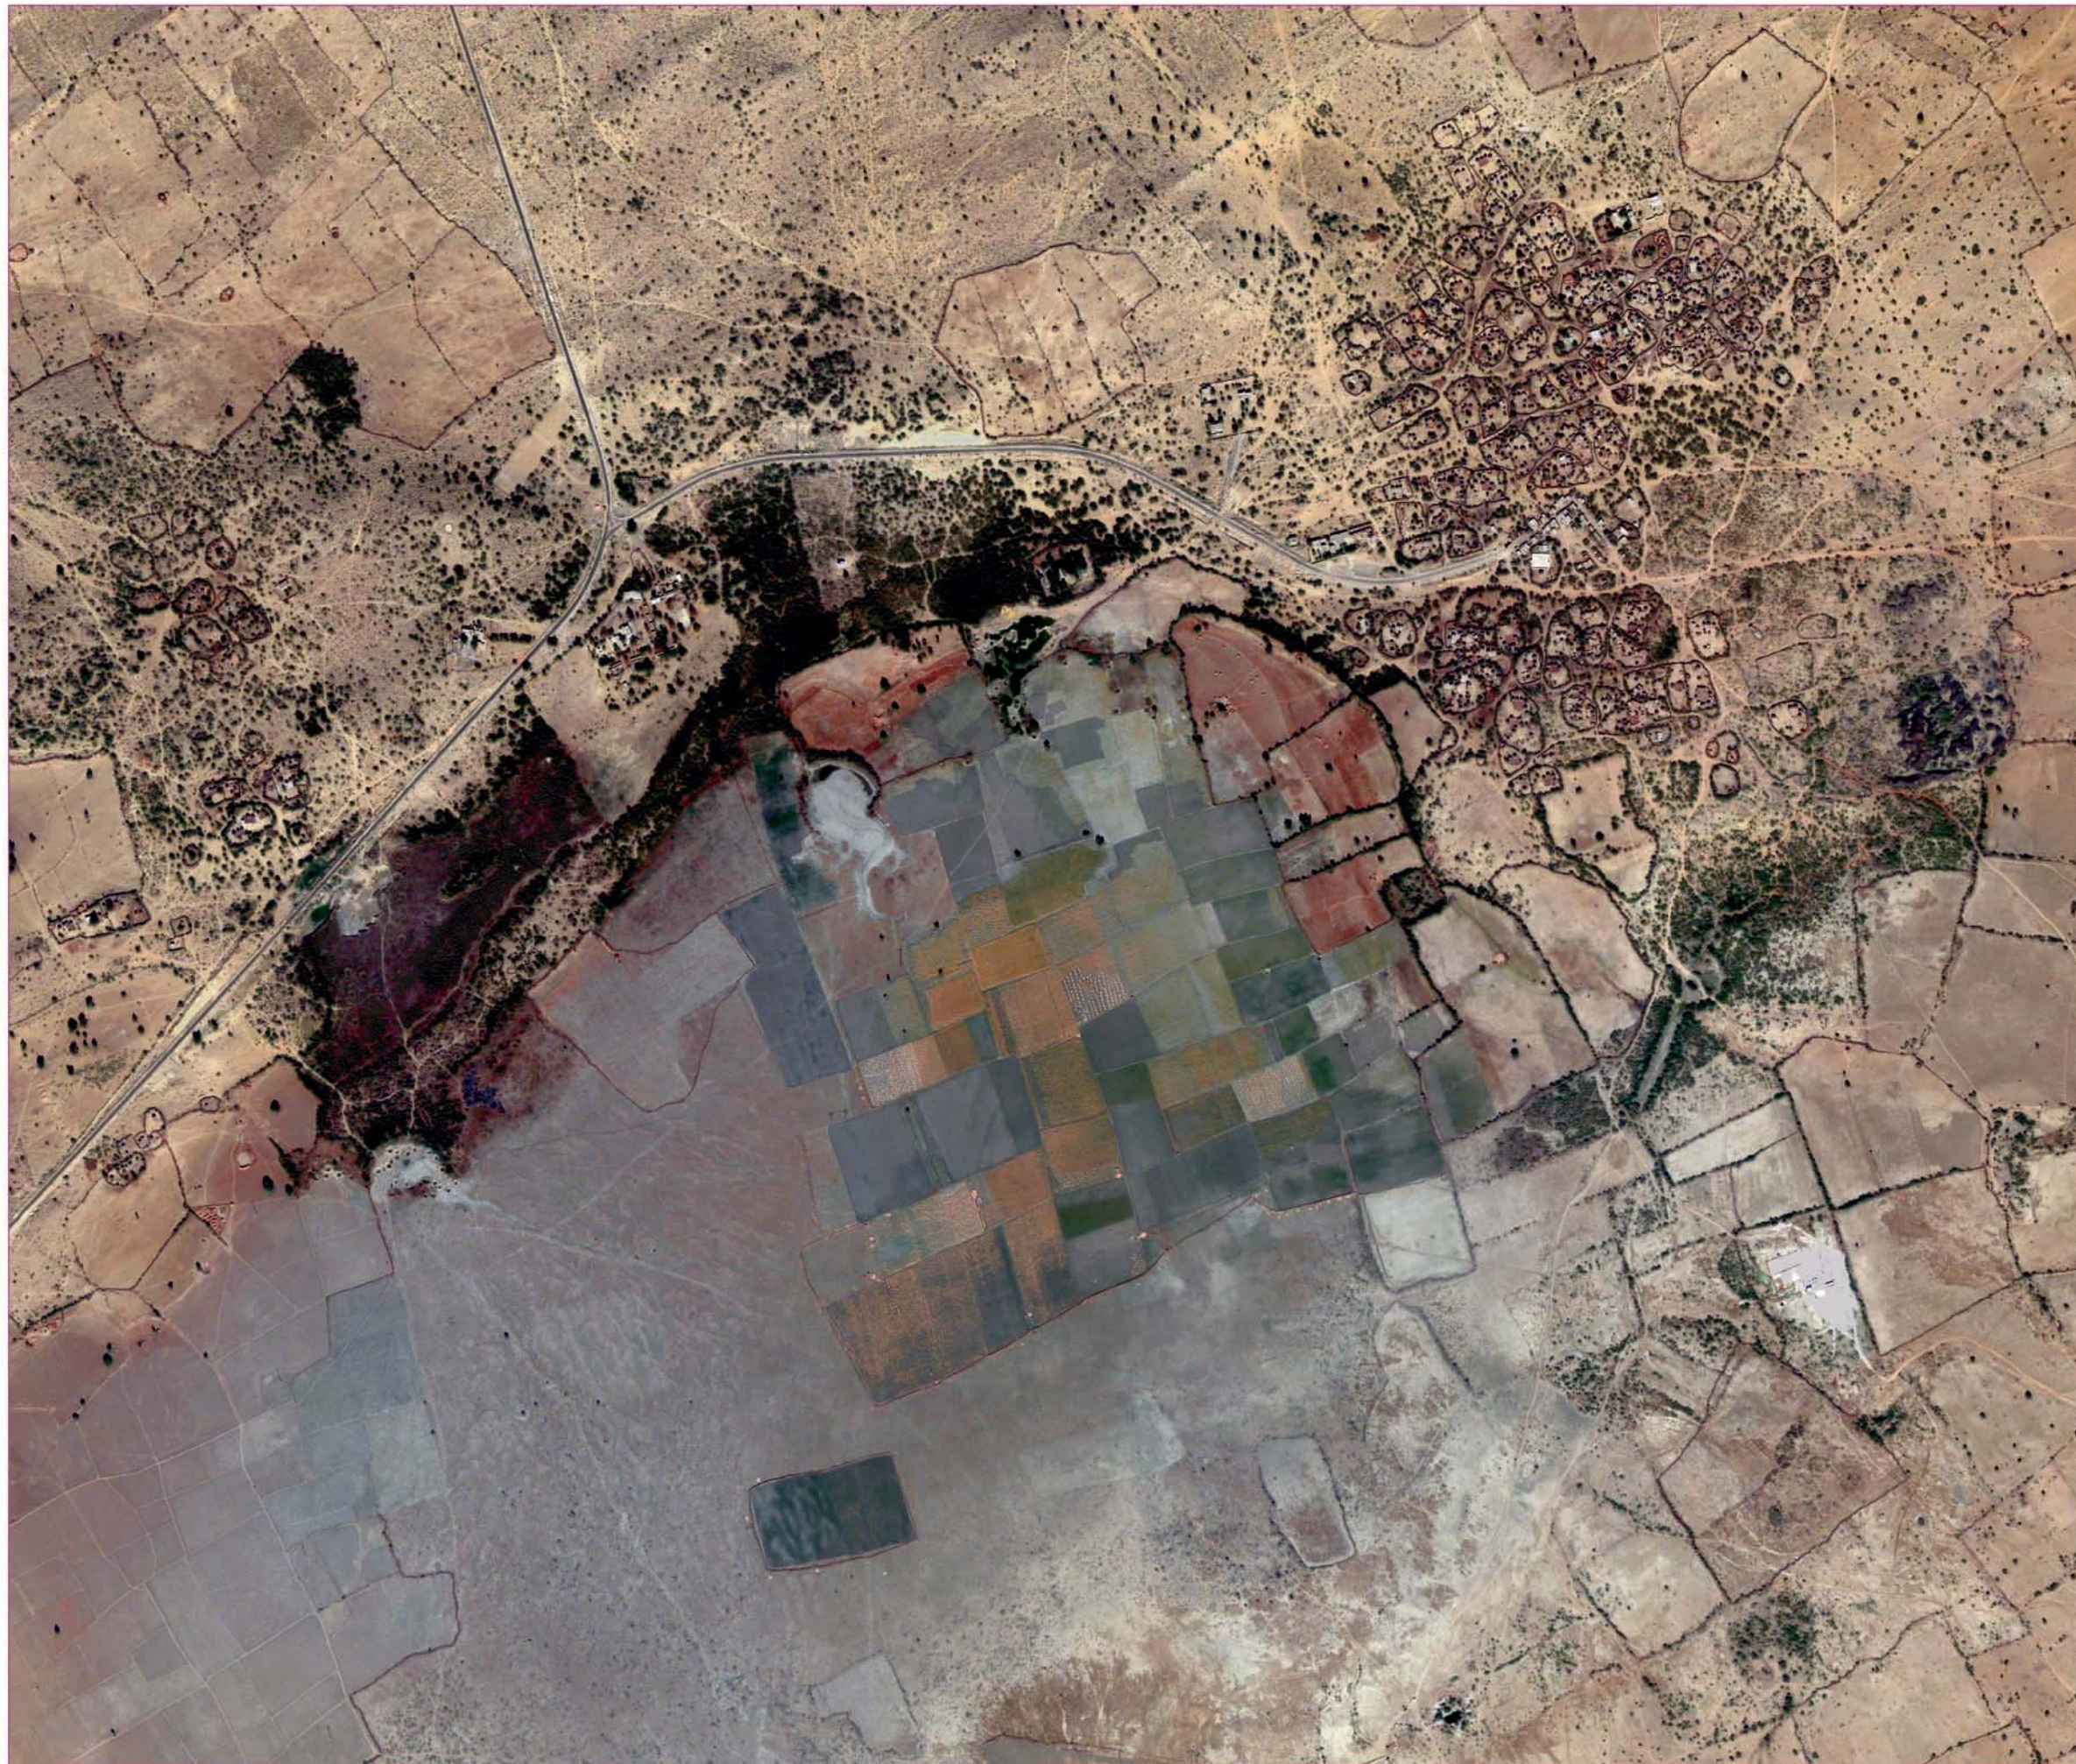

VIRAWAH

VIRAWAH-SATELLITE IMAGE

**NAGAR TALUKA PLANNING PROJECT
EXISTING CONDITIONS**

Virawah	Sattelite Image
Date: 12-02-09	Scale: N.T.S

DWG. NO: E-V-01

HASAN & POLAK
ARCHITECTS & URBAN PLANNERS
37/D, Mohammad Ali Society, Karachi
Tel.: 021/438.45.80
Fax.: 021/452.23.61





Legend

- M Mosque
- T Temple
- Market Area
- Community Hospital
- S School
- O Ootak
- Water Element
- Veterinary Center (Animals)
- Rangers Area
- Bawan Kacheri
- Old Surang
- AC Archeological sites & Conservation points

Virawah-Landmarks & Conservation

NAGAR TALUKA PLANNING PROJECT EXISTING CONDITIONS


Virawah	Landmarks & Conservation
Date: 12-02-09	Scale: Ref scale bar

DWG. NO: E-V-02

HASAN & POLAK
ARCHITECTS & URBAN PLANNERS
37/D, Mohammad Ali Society, Karachi
Tel.: 021/438.45.80
Fax.: 021/452.23.61



40

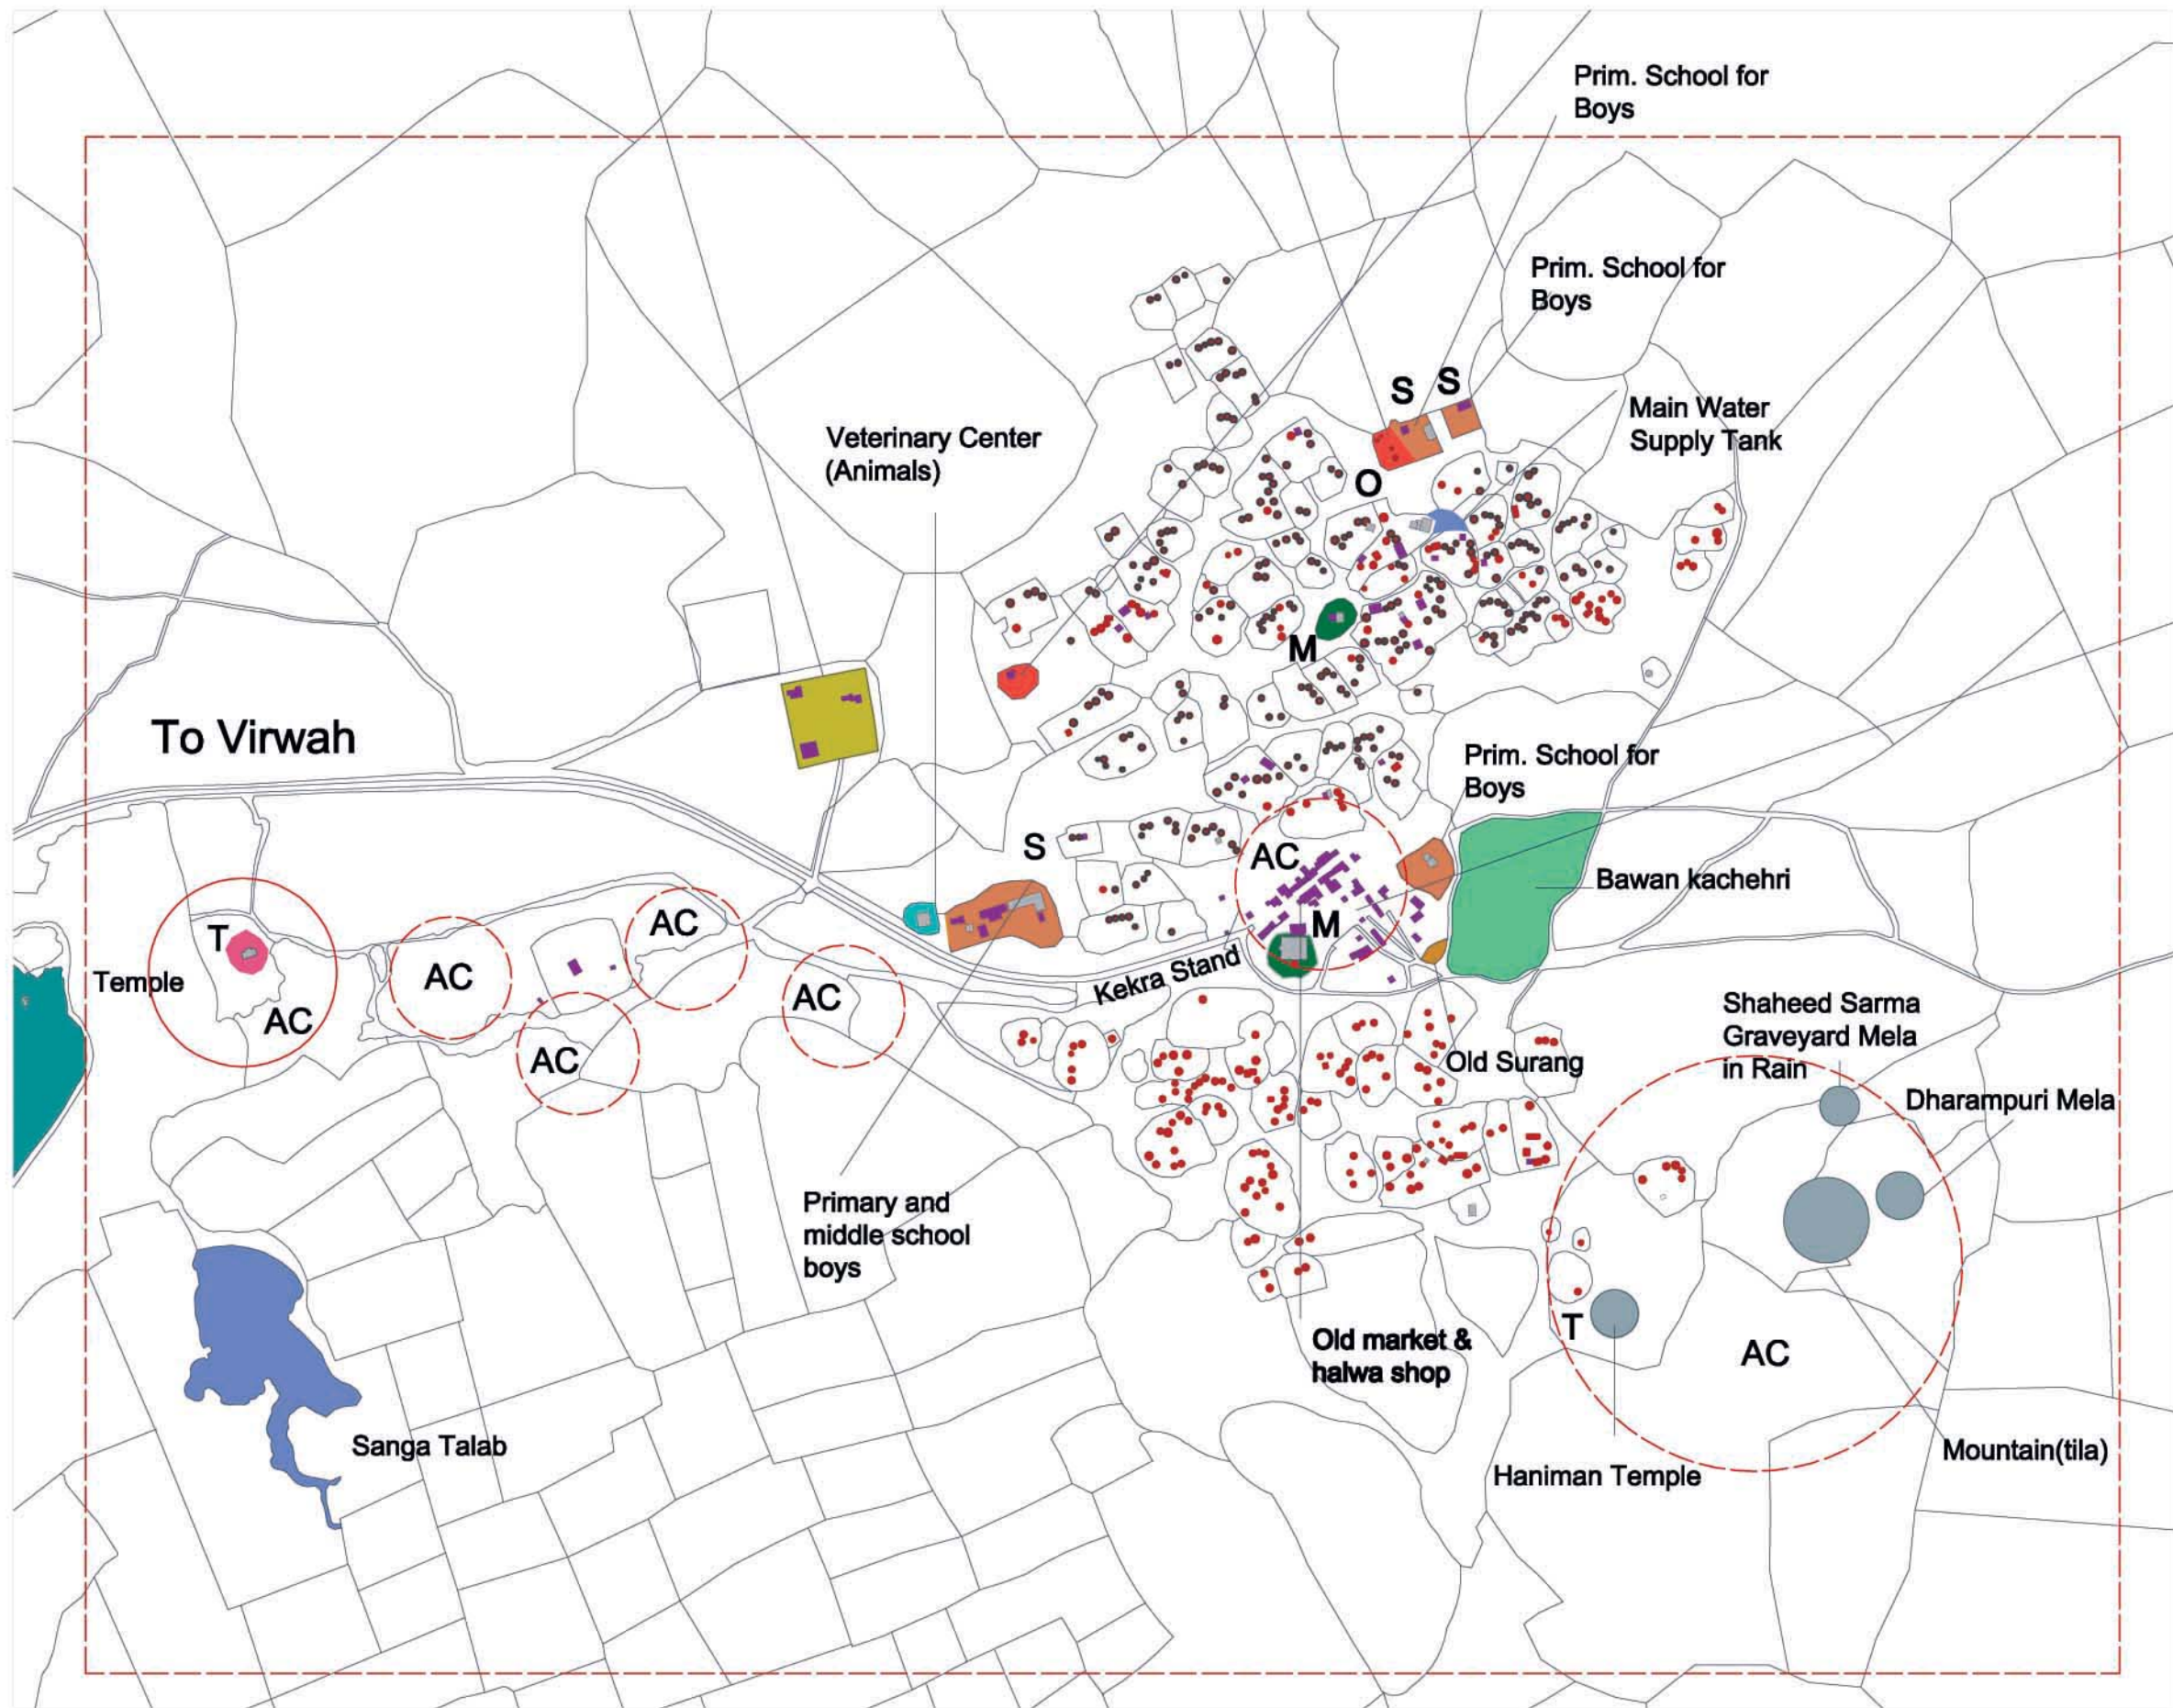

Legend

- M Mosque
- T Temple
- Market Area
- Community Hospital
- S School
- O Ootak
- Water Element
- Veterinary Center (Animals)
- Rangers Area
- Bawan Kachehri
- Old Surang
- AC Archeological sites & Conservation points

Virwah-Landmarks & Conservation

NAGAR TALUKA PLANNING PROJECT EXISTING CONDITIONS

Virwah	Landmarks & Conservation
Date: 12-02-09	Scale: Ref scale bar

DWG. NO: E-V-03

HASAN & POLAK
ARCHITECTS & URBAN PLANNERS
37/D, Mohammad Ali Society, Karachi
Tel.: 021/438.45.80
Fax.: 021/452.23.61





LEGEND

VACANT LAND

WATER BODY

RESIDENTIAL

RANGERS LAND

AGRICULTURAL LAND

PUBLIC LAND

COMMERCIAL LAND

CLINIC/HOSP.	C
SCHOOL	S
TEMPLE	T
MOSQUE/DARGAH	M
GRAVEYARD	G
OTAQ	O
ADMINISTRATION	AD.
RETAIL	R
WHOLESALE	W
MARKET	M
KEKRA STAND	K

VIRAWAH-LANDUSE

NAGAR TALUKA PLANNING PROJECT

EXISTING CONDITIONS

Virawah	Landuse
Date: 12-02-09	Scale: Ref scale bar

DWG. NO: E-V-04

HASAN & POLAK


ARCHITECTS & URBAN PLANNERS

37/D, Mohammad Ali Society, Karachi

Tel.: 021/438.45.80

Fax.: 021/452.23.61

42

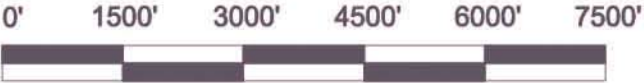



LEGEND

- PRIMARY ROAD
- SECONDARY ROAD
- MAIN PEDESTRIAN ROAD
- LANDMARKS
- WATER ELEMENT
- COMMERCIAL ACTIVITIES
- BUS STOP

VIRAWAH-TRAFFIC PATTERN

NAGAR TALUKA PLANNING PROJECT EXISTING CONDITIONS


Virawah	Traffic Pattern
Date: 12-02-09	Scale: Ref scale bar

DWG. NO E-V-05

HASAN & POLAK
ARCHITECTS & URBAN PLANNERS
37/D, Mohammad Ali Society, Karachi
Tel.: 021/438.45.80
Fax.: 021/452.23.61



43

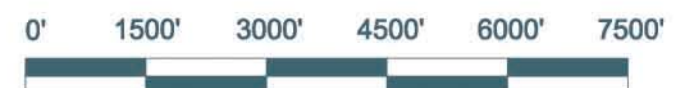



LEGEND

- PACCA ROAD
- WATER ELEMENT
- KUCHA ROAD
- COMMERCIAL ACTIVITIES
- LANDMARKS
- BUS STOP

VIRAWAH-TRAFFIC PATTERN

NAGAR TALUKA PLANNING PROJECT EXISTING CONDITIONS


Virawah	Traffic Pattern
Date: 12-02-09	Scale: Ref scale bar

DWG. NO: E-V-06

HASAN & POLAK
ARCHITECTS & URBAN PLANNERS
37/D, Mohammad Ali Society, Karachi
Tel.: 021/438.45.80
Fax.: 021/452.23.61



44

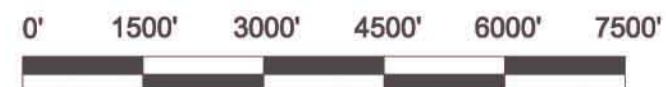



LEGEND

- CONCRETE CONSTRUCTION
- CHORA
- TEMPLE
- COMMERCIAL ACTIVITIES
- Dwg no 46
- PITCHED ROOF HOUSES

VIRAWAH-AGE AND CONDITION

NAGAR TALUKA PLANNING PROJECT EXISTING CONDITIONS


Virawah	Age and Conditions
Date: 12-02-09	Scale: Ref scale bar

DWG. NO E-V-07

HASAN & POLAK
ARCHITECTS & URBAN PLANNERS
37/D, Mohammad Ali Society, Karachi
Tel.: 021/438.45.80
Fax.: 021/452.23.61



45

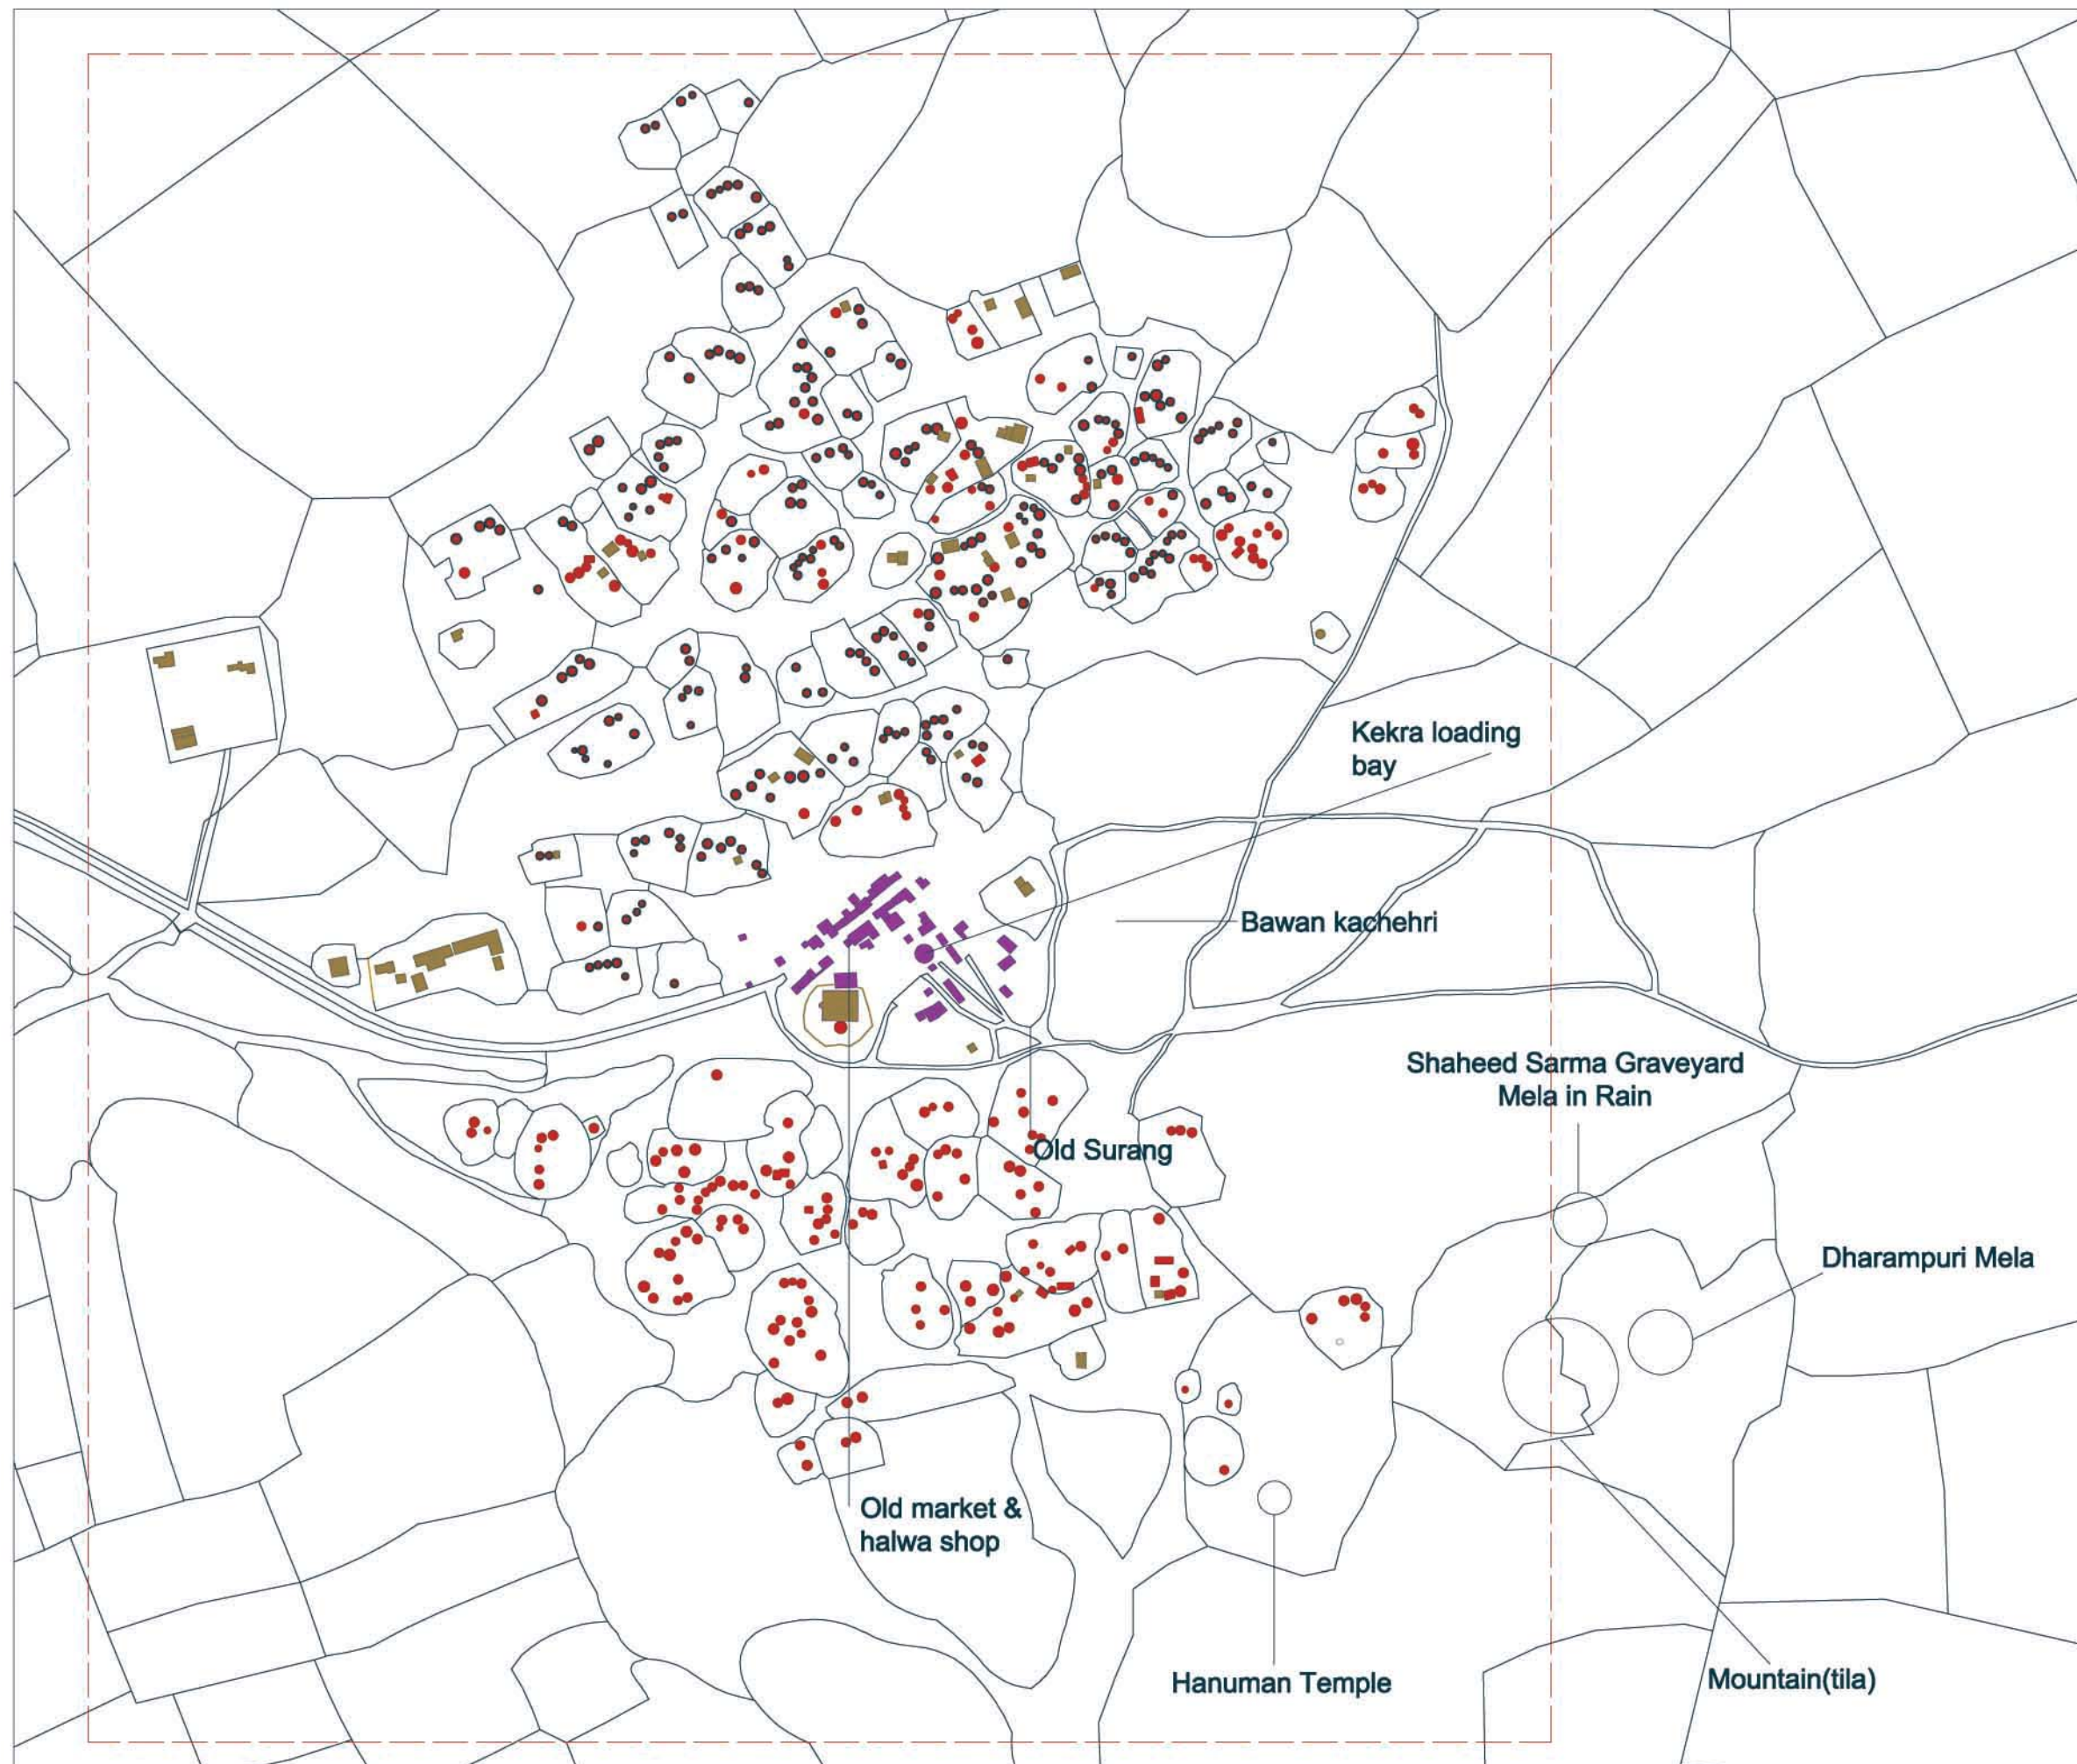

LEGEND

- CONCRETE CONSTRUCTION
- CHORA
- TEMPLE
- COMMERCIAL ACTIVITIES
- Dwg no 46
- PITCHED ROOF HOUSES

VIRAWAH-AGE AND CONDITION

NAGAR TALUKA PLANNING PROJECT EXISTING CONDITIONS

Virawah	Age and Conditions
Date: 12-02-09	Scale: Ref scale bar

DWG. NO: E-V-08

HASAN & POLAK
ARCHITECTS & URBAN PLANNERS
37/D, Mohammad Ali Society, Karachi
Tel.: 021/438.45.80
Fax.: 021/452.23.61



46



LEGEND

	PR.	PRIVATE LAND
	KO.	KOLHI LAND
	KB.	KUMBHAR
	M.	MEGHWAR LAND
	D.	DAL LAND
	GT.	GOVT. LAND
	SA.	SUMMO LAND
	K.	KHOSA LAND
	BL.	BALOACH LAND
	Pa.	PANOR
		KHAPRI & PULLI
		INFO. NOT AVAILABLE

VIRAWAH-LAND OWNERSHIP

NAGAR TALUKA PLANNING PROJECT
EXISTING CONDITIONS

Virawah	Land ownership
Date: 12-02-09	Scale: Ref scale bar

DWG. NO. E-V-09

HASAN & POLAK

ARCHITECTS & URBAN PLANNERS

37/D, Mohammad Ali Society, Karachi

Tel.: 021/438.45.80

Fax.: 021/452.23.61

47





LEGEND

- | | |
|---|-----------------------|
|  | TRADITIONAL VILLAGE |
|  | AGRICULTURAL LAND |
|  | COMMERCIAL ACTIVITIES |
|  | WATER ELEMENT |
|  | TEMPLE |
|  | SCENIC WALKWAY |
|  | OLD MARKET |
|  | OLD VIRAWAH |
|  | ARCHEOLOGICAL SITES |

VIRAWAH- HERITAGE & TOURISM

NAGAR TALUKA PLANNING PROJECT
EXISTING CONDITIONS

Virawah Heritage & Tourism

Data: 12-02-09 Scale: Ref scale bar

DWG. NO. E-V-10

HASAN & POLAK
ARCHITECTS & URBAN PLANNERS
37/D, Mohammad Ali Society, Karachi
Tel.: 021/438.45.80
Fax.: 021/452.23.61



48



BHUDISAR

BHUDISAR-SATELLITE IMAGE

NAGAR TALUKA PLANNING PROJECT
EXISTING CONDITIONS


BHUDISAR	Satellite image
----------	-----------------

Date: 12-02-09	Scale: N.T.S
----------------	--------------

DWG. NO: E-B-01

HASAN & POLAK
ARCHITECTS & URBAN PLANNERS
37/D, Mohammad Ali Society, Karachi
Tel.: 021/438.45.80
Fax.: 021/452.23.61



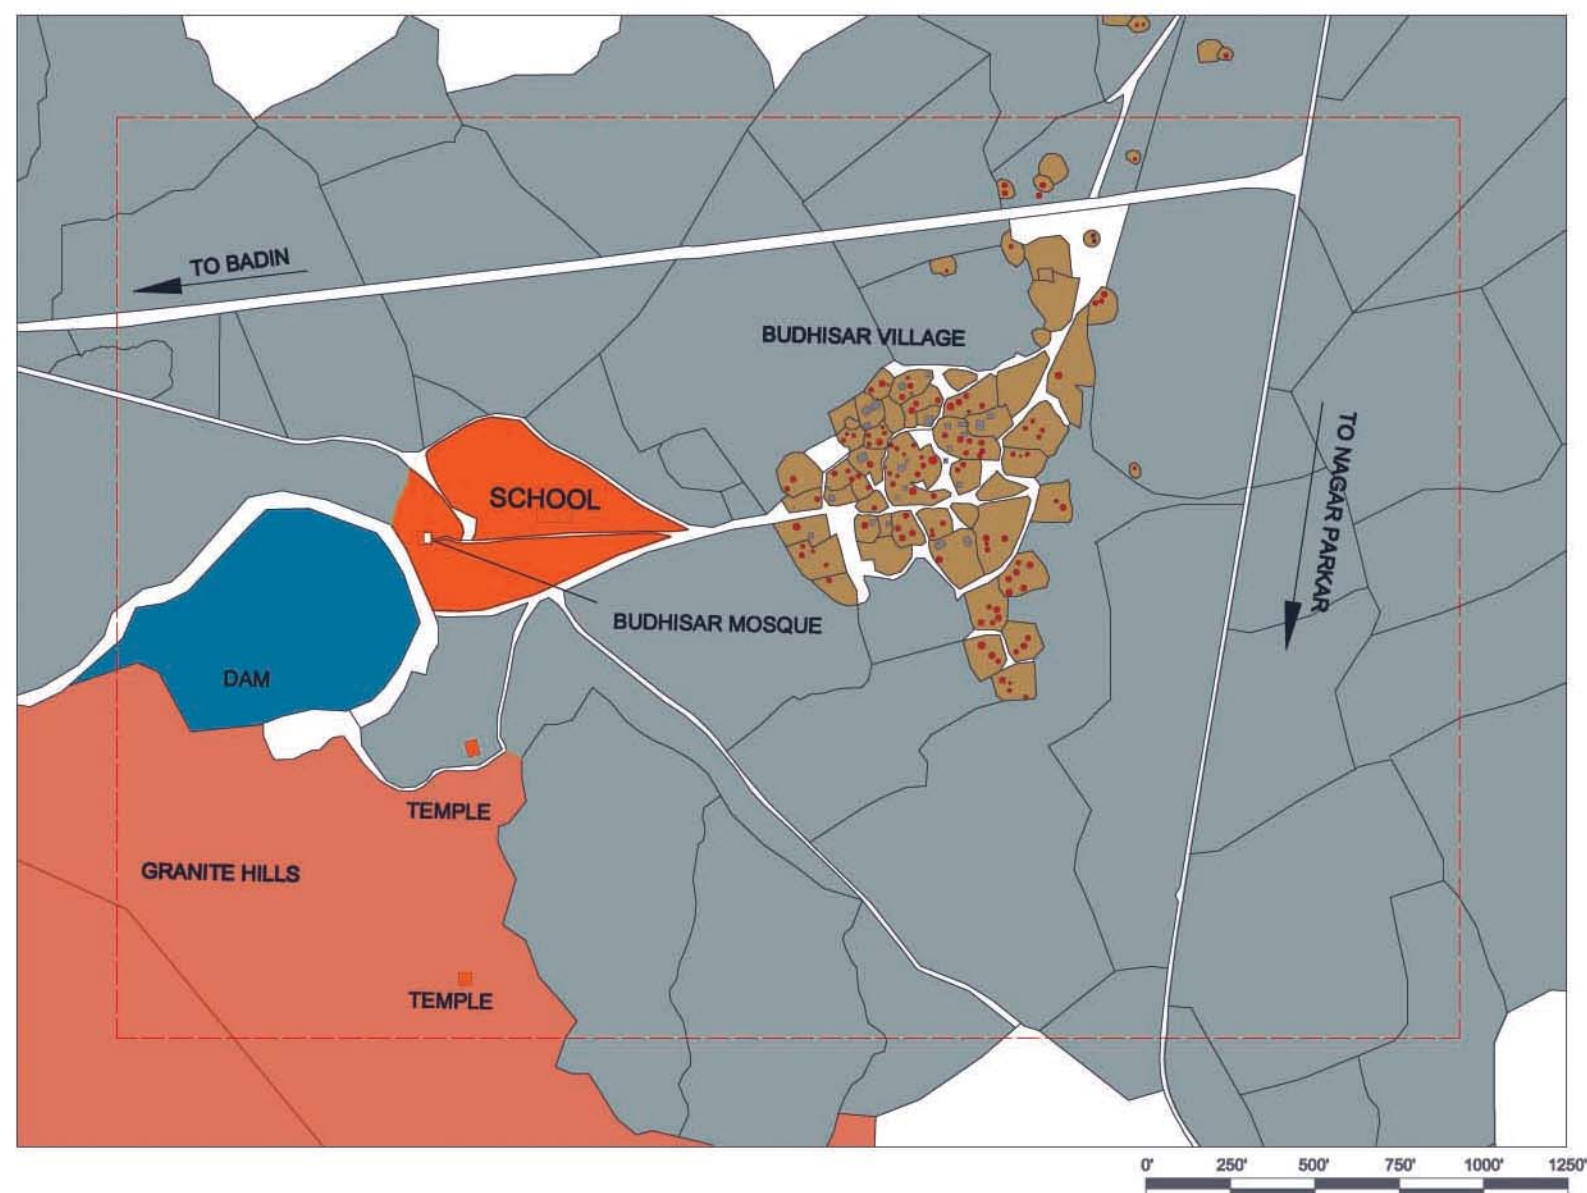

Legend

VACANT LAND	
WATER ELEMENT	
RESIDENTIAL	
RANGERS LAND	
AGRICULTURAL LAND	
GRANITE HILLS	
Dwg no 11,12,50	
COMMERCIAL LAND	
RETAIL	R
WHOLESALE	W
FOOD	F
ENTERTAINMENT	E
HOTEL	H
GUEST HOUSE	G
MARKET	M
FACTORY	F
GARAGE	GR
GODOWN	GO
BANK	B
PUBLIC LAND	
CLINIC/HOSP.	C
SCHOOL	S
TEMPLE	T
MOSQUE/DARGAH	M
GRAVEYARD	G
OTAQ	O
IMAM BARGAH	I
ADMINISTRATION	AD.
POLICE STATION	PL
N.G.O	
FOREST DEPT.	FR
PRESS CLUB	PR
WATER TANK	TK
JUDGE OFFICE	J
WATER SUPPLY	W
POST OFFICE	P
IRRIGATION DEPT.	IR
F.I.A	

BUDHISAR-LANDUSE

NAGAR TALUKA PLANNING PROJECT EXISTING CONDITIONS

Budhisar	Landuse
Date: 19-01-09	Scale: Ref scale bar

DWG. NO: E-B-02


HASAN & POLAK
ARCHITECTS & URBAN PLANNERS
37/D, Mohammad Ali Society, Karachi
Tel.: 021/438.45.80
Fax.: 021/452.23.61



50

LEGEND

- PRIMARY ROAD
- SECONDARY ROAD
- WATER ELEMENT
- MAIN PEDESTRIAN CIRCULATION
- COMMERCIAL ACTIVITIES
- GRANITE HILLS
- LANDMARKS
- BUS STOP

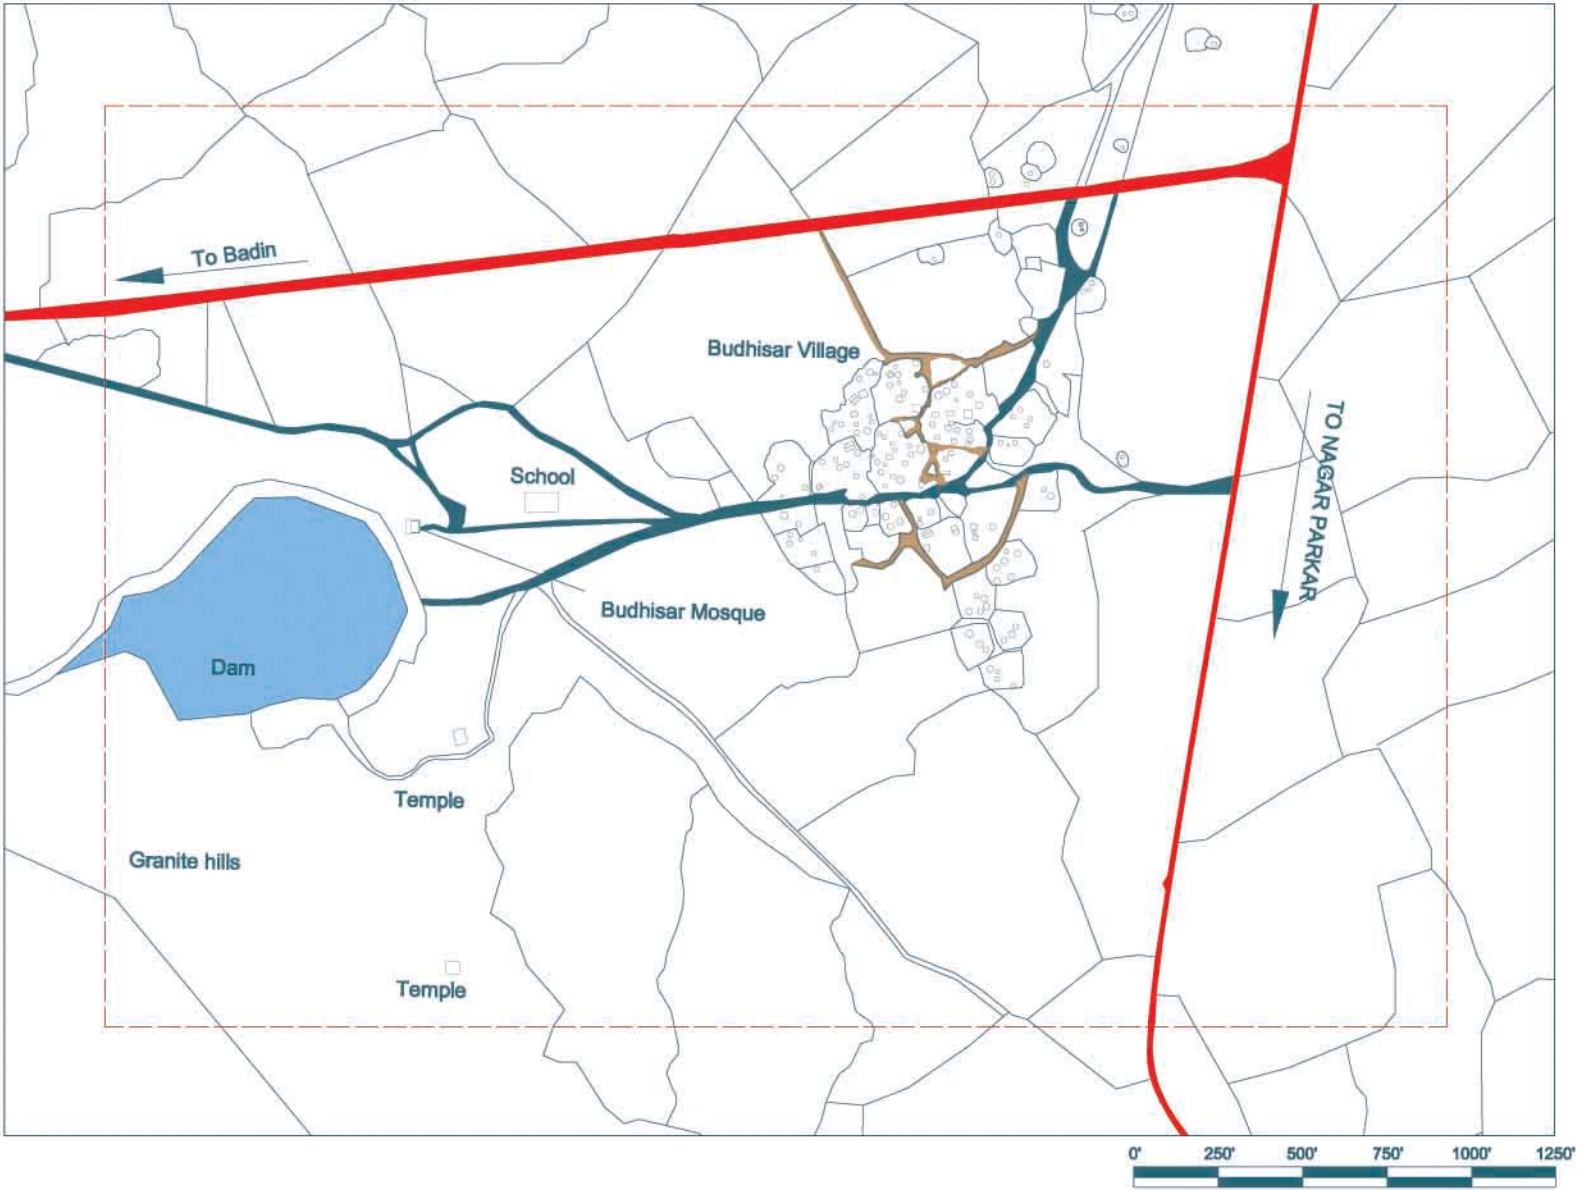

BUDHISAR-TRAFFIC PATTERN


NAGAR TALUKA PLANNING PROJECT
EXISTING CONDITIONS

Budhisar	Traffic Pattern
Date: 12-02-09	Scale: Ref scale bar

DWG. NO: E-B-03

HASAN & POLAK
ARCHITECTS & URBAN PLANNERS
37/D, Mohammad Ali Society, Karachi
Tel.: 021/438.45.80
Fax.: 021/452.23.61



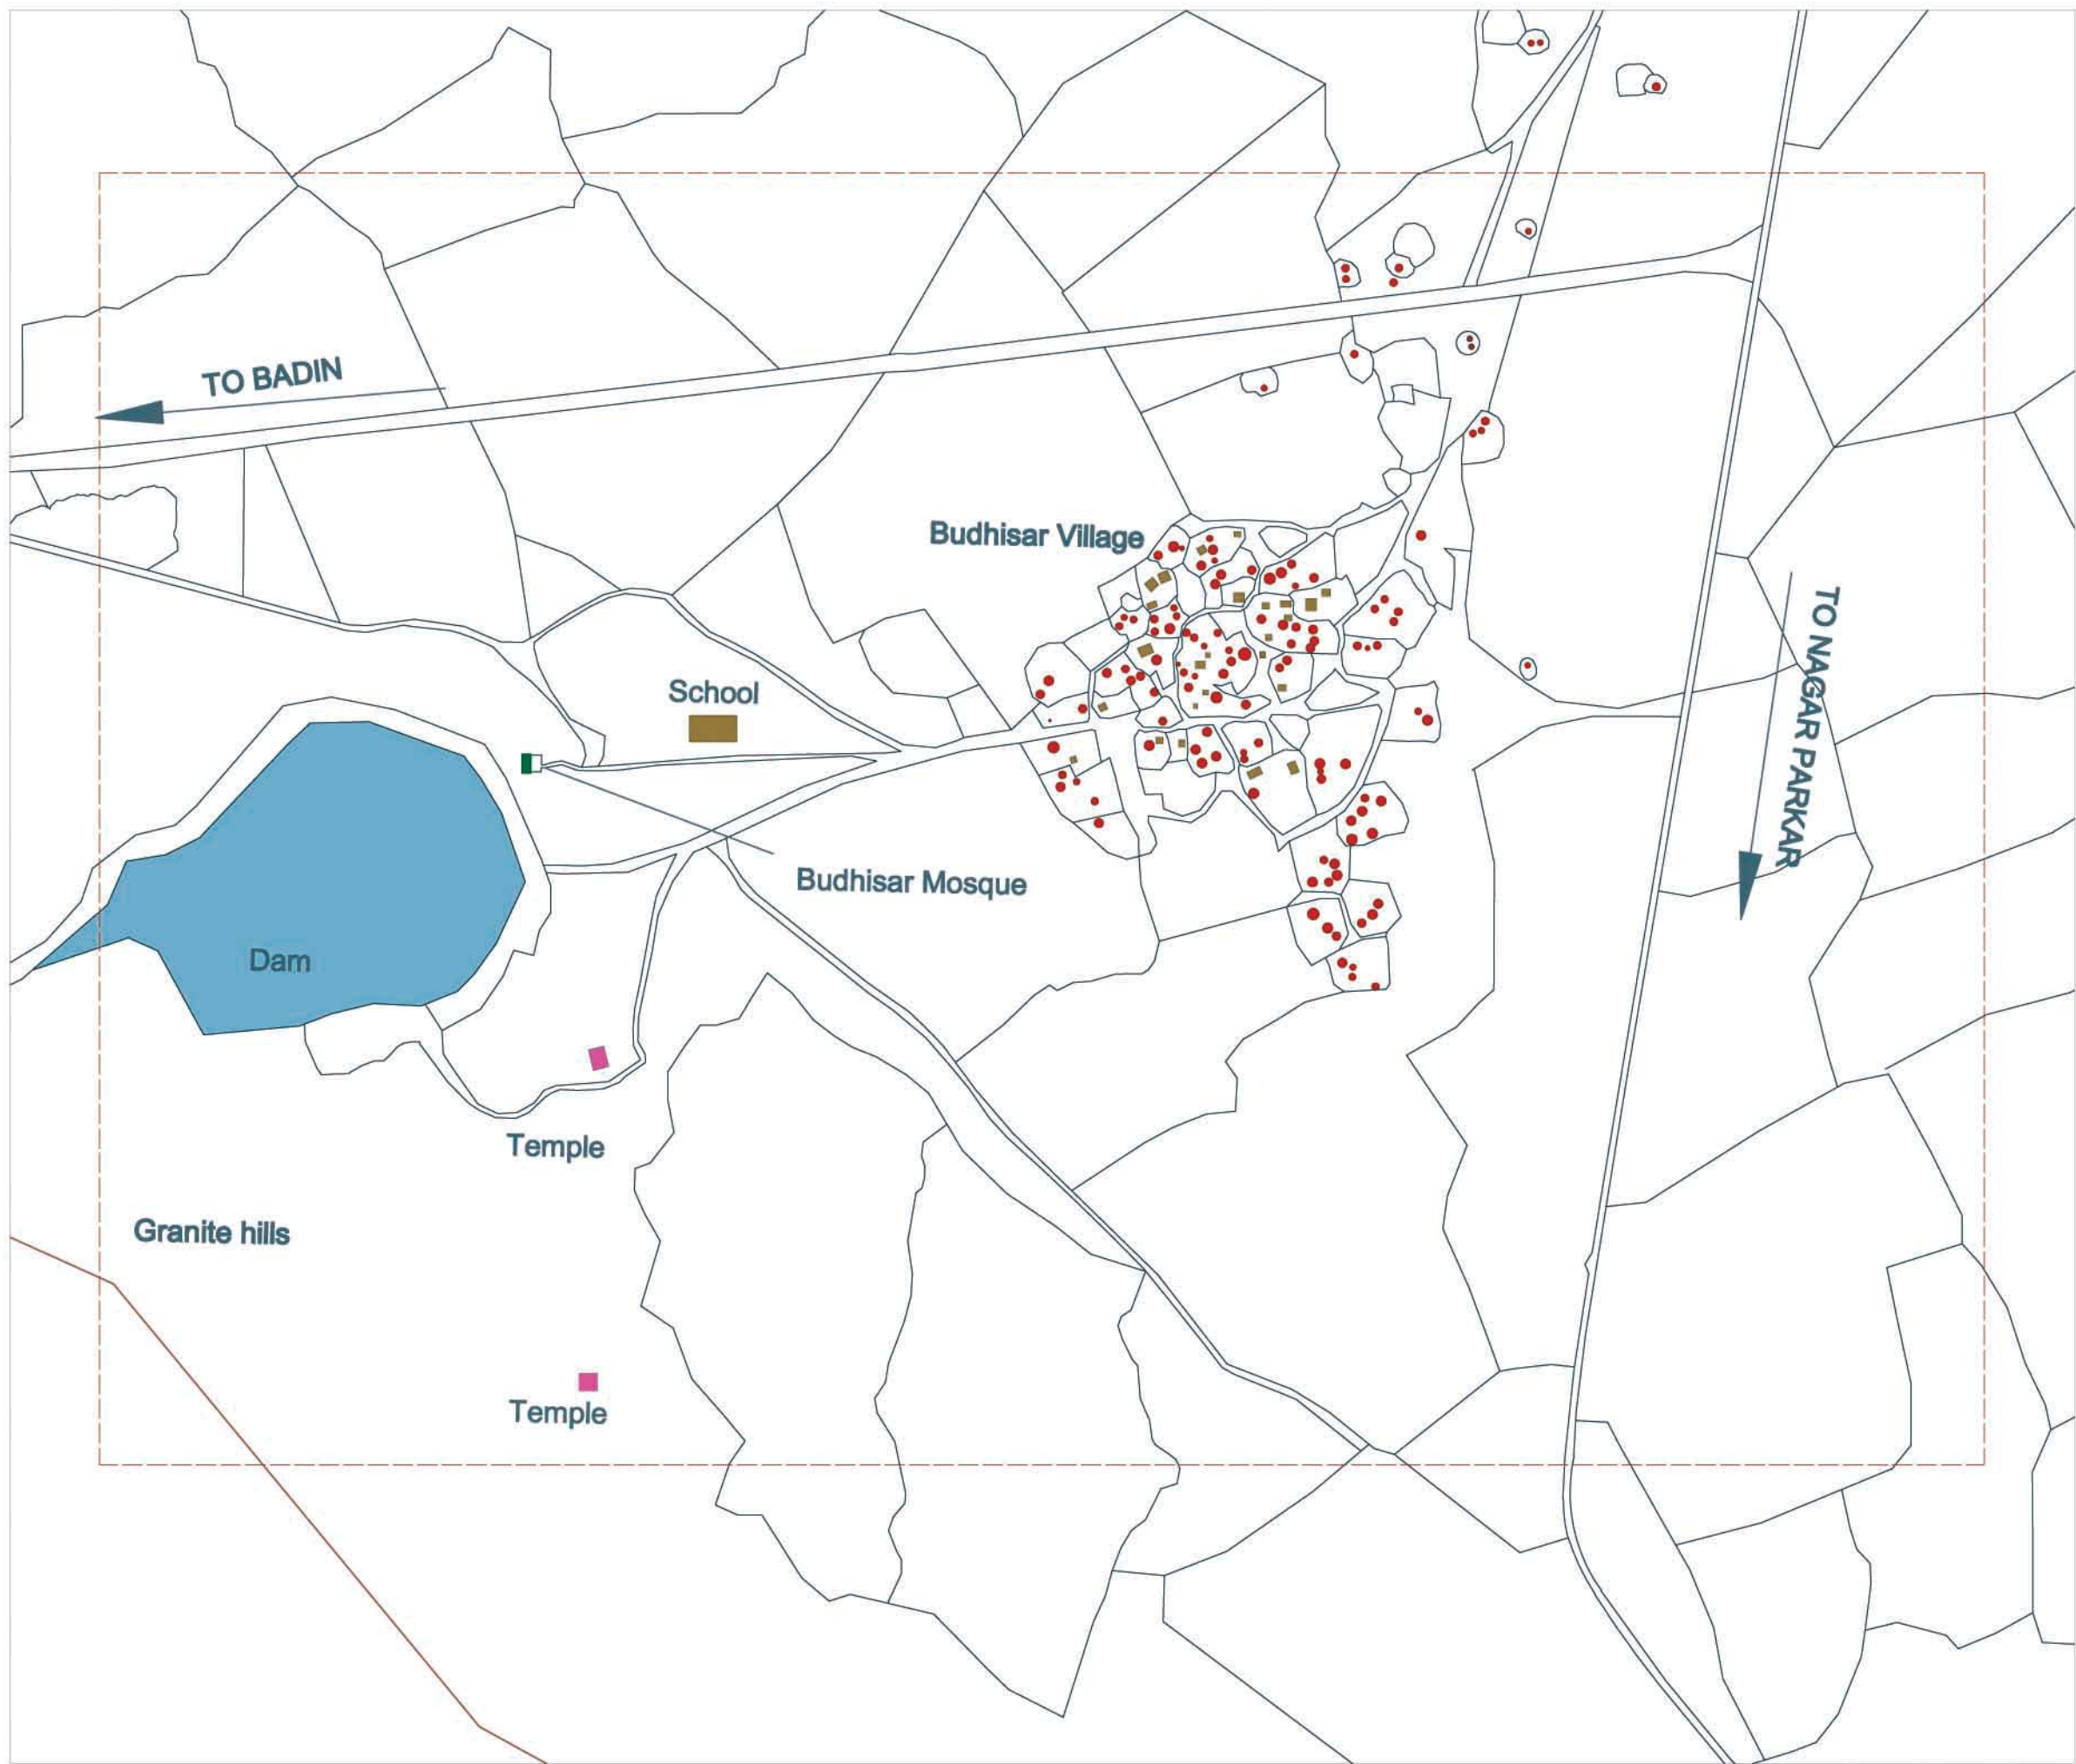

LEGEND

- CONCRETE CONSTRUCTION
- CHORA
- PITCHED ROOF HOUSES
- OLD BUILDINGS
- TEMPLE
- OLD MARKET
- OLD MOSQUE
- WATER ELEMENT

BUDHISAR-AGE AND CONDITION

NAGAR TALUKA PLANNING PROJECT EXISTING CONDITIONS

Budhisar	Age and Conditions
----------	--------------------

Date: 12-02-09	Scale: Ref scale bar
----------------	----------------------

DWG. NO: E-N-04

HASAN & POLAK
ARCHITECTS & URBAN PLANNERS
37/D, Mohammed Ali Society, Karachi
Tel.: 021/438.45.80
Fax.: 021/452.23.61



52



1



1



2



3



4



4



5

LEGEND

- TRADITIONAL VILLAGE
- AGRICULTURE LAND
- OLD MARKET AREA
- GRANITE HILLS
- COMMERCIAL ACTIVITIES
- WATER ELEMENT
- SCENIC WAY
- HISTORICAL BUILDING
- TOURIST ATTRACTION NODES

NAGARPARKAR-HERITAGE & TOURISM

NAGAR TALUKA PLANNING PROJECT EXISTING CONDITIONS

Budhisar	Heritage & Tourism
Date: 12-02-09	Scale: Ref scale bar

DWG. NO: E-B-05

HASAN & POLAK
ARCHITECTS & URBAN PLANNERS
37/D, Mohammad Ali Society, Karachi
Tel.: 021/438.45.80
Fax.: 021/452.23.61





CHURIO

CHURIO-SATELLITE IMAGE


**NAGAR TALUKA PLANNING PROJECT
EXISTING CONDITIONS**

Churio	Sattelite Image
Date: 12-02-09	Scale: N.T.S

DWG. NO **E-C-01**

HASAN & POLAK
ARCHITECTS & URBAN PLANNERS
37/D, Mohammad Ali Society, Karachi
Tel.: 021/438.45.80
Fax.: 021/452.23.61



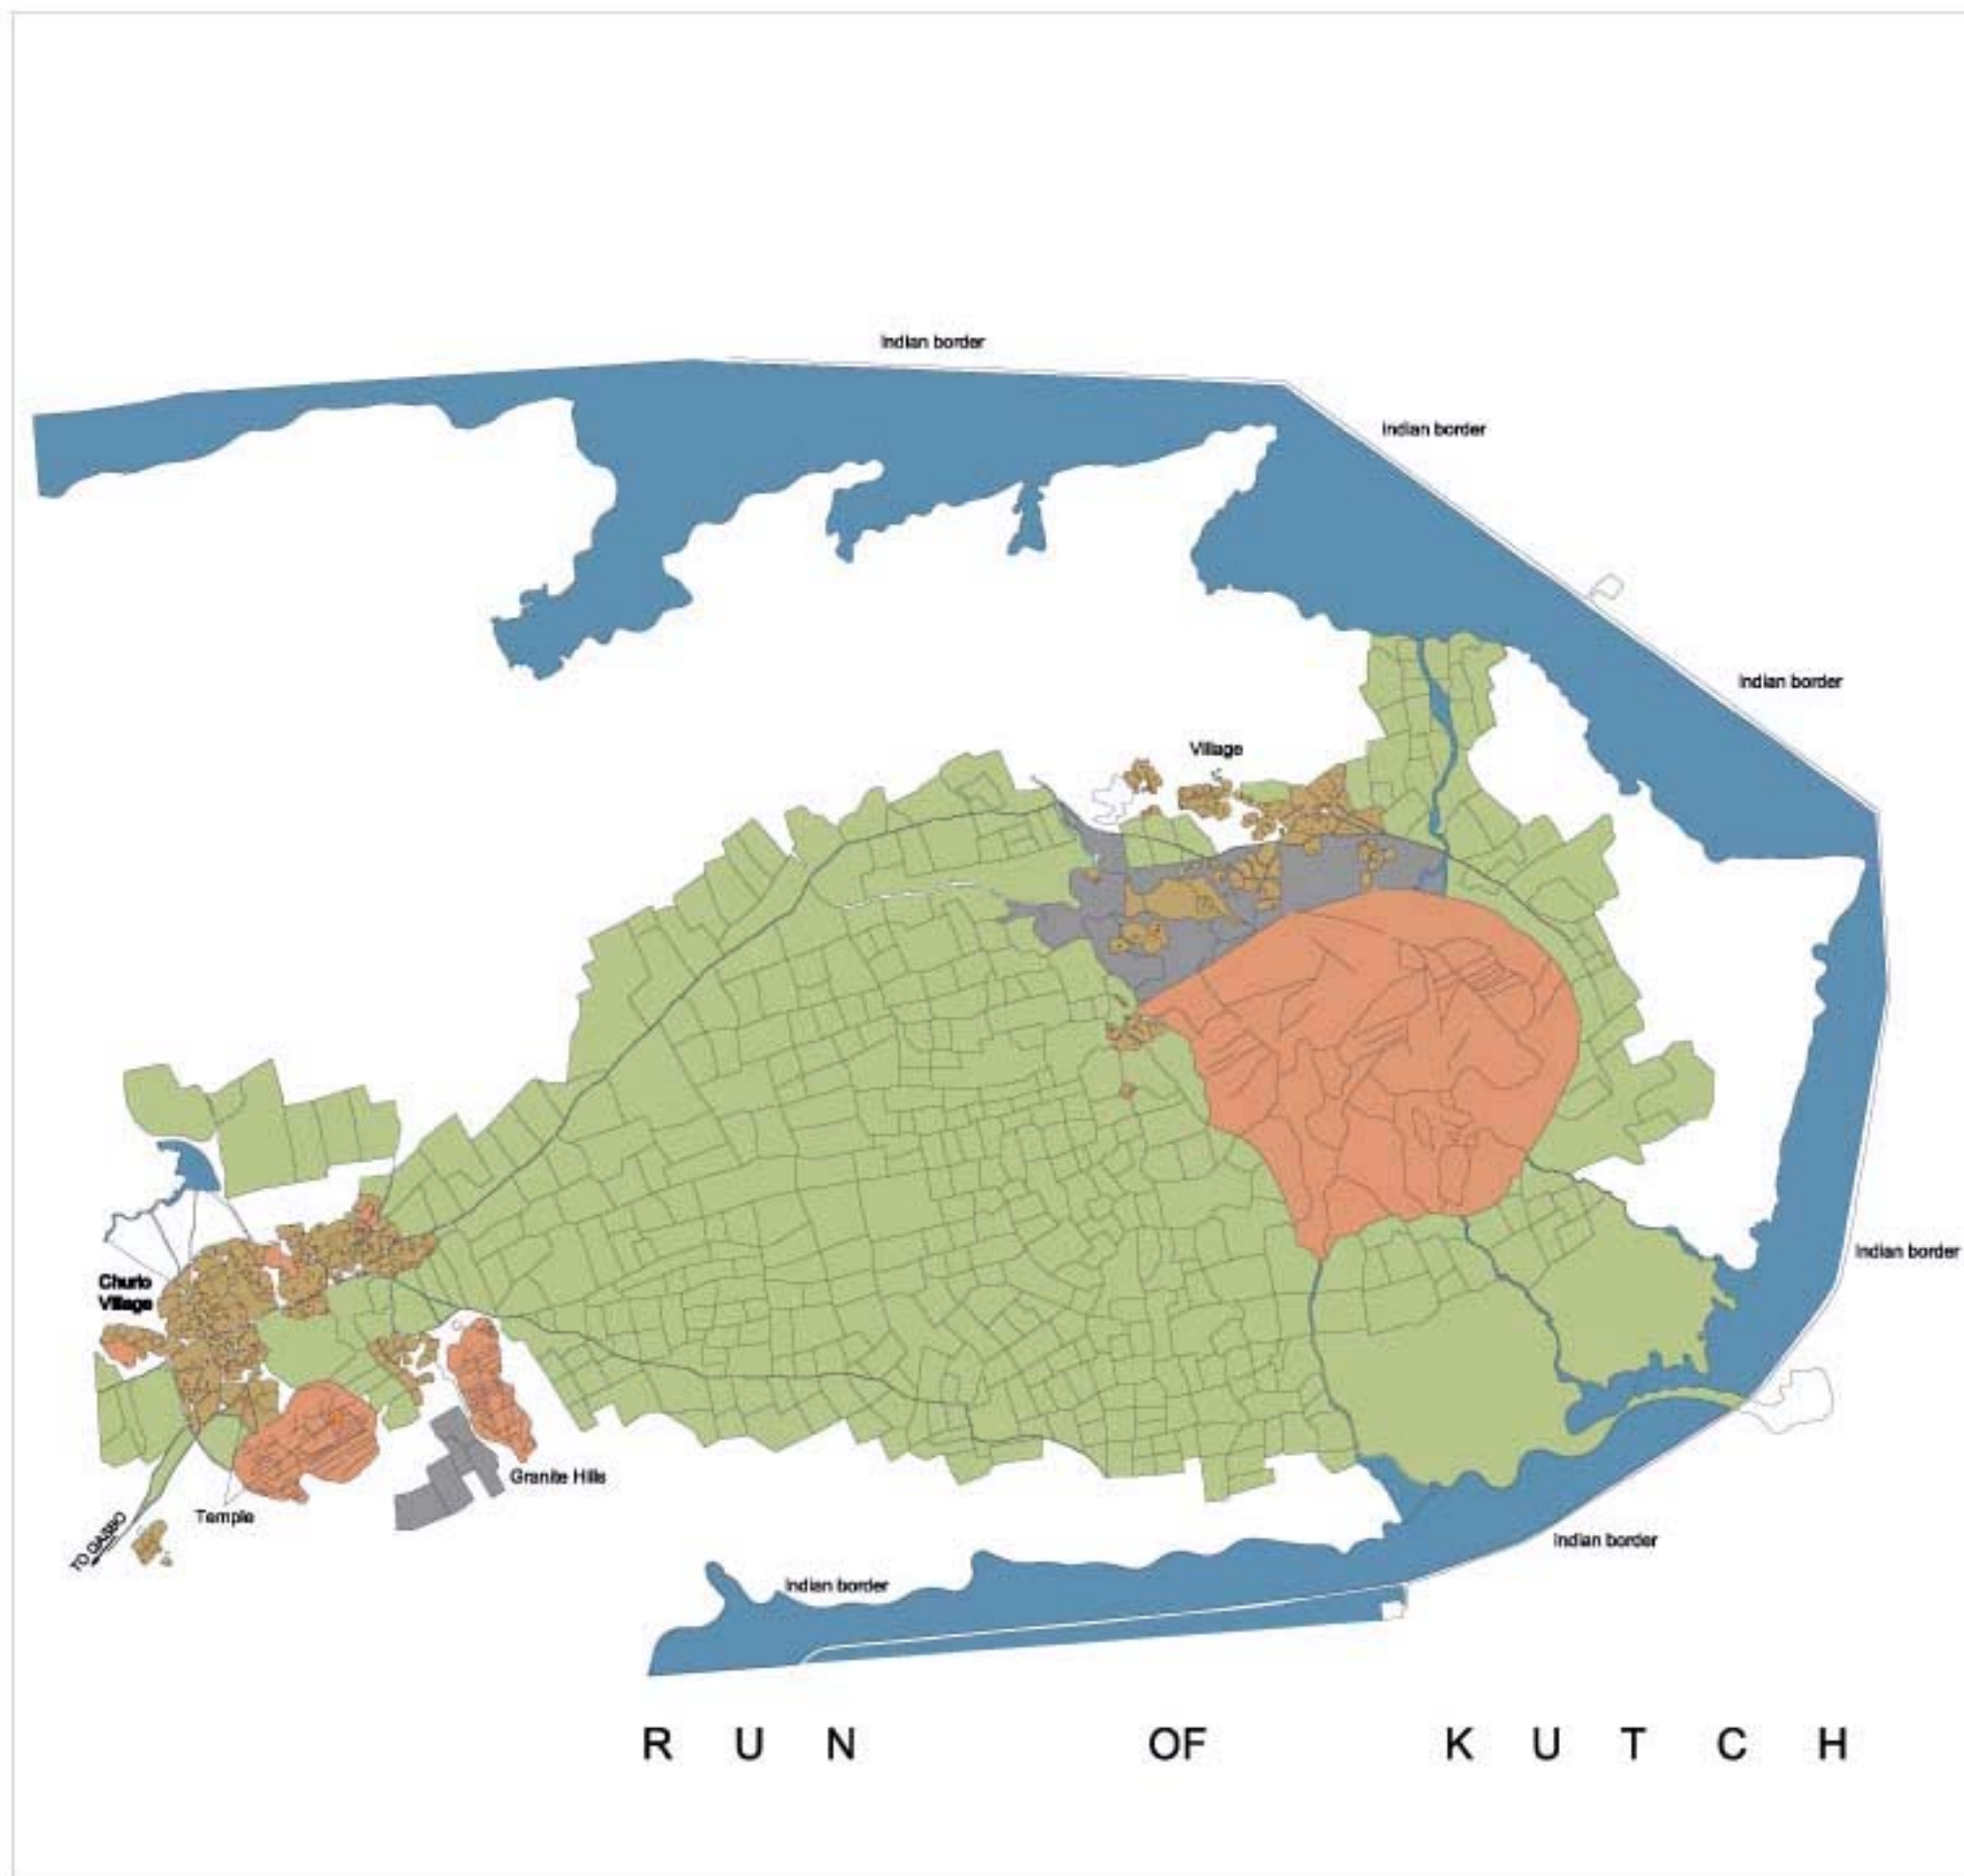

LEGEND

- VACANT LAND
- WATER BODY
- RESIDENTIAL
- PUBLIC LAND
- T TEMPLE
- AGRICULTURE LAND
- GRANITE HILLS

CHURIO-LANDUSE & TOURIST ATTRACTION

NAGAR TALUKA PLANNING PROJECT
EXISTING CONDITIONS

Churio	Landuse, Heritage & Tourism
--------	-----------------------------

Date: 12-02-09	Scale: N.T.S
----------------	--------------

DWG. NO E-C-02

HASAN & POLAK
ARCHITECTS & URBAN PLANNERS
37/D, Mohammad Ali Society, Karschi
Tel.: 021/438.45.80
Fax.: 021/452.23.61





LEGEND

- CONCRETE CONSTRUCTION
- CHORA
- PITCHED ROOF HATCH
- TEMPLE
- WATER ELEMENT
- PRIMARY ROAD
- SECONDARY ROAD
- MAIN PEDESTRIAN CIRCULATION
- Dwg no 57

CHURIO-AGE AND CONDITION & TRAFFIC PATTERN

NAGAR TALUKA PLANNING PROJECT
EXISTING CONDITIONS

Churio	Age and Condition & Traffic Pattern
Date: 12-02-09	Scale: N.T.S

DWG. NO: E-C-03

HASAN & POLAK
ARCHITECTS & URBAN PLANNERS
37/D, Mohammed Ali Society, Karachi
Tel.: 021/438.45.80
Fax.: 021/452.23.61



56



LEGEND

- CONCRETE CONSTRUCTION
- CHORA
- PITCHED ROOF HATCH
- TEMPLE
- WATER ELEMENT
- PRIMARY ROAD
- SECONDARY ROAD
- MAIN PEDESTRIAN CIRCULATION
- Dwg no 57

CHURIO-AGE AND CONDITION & TRAFFIC PATTERN

NAGAR TALUKA PLANNING PROJECT EXISTING CONDITIONS

Churio	Age and Condition & Traffic Pattern
Date: 12-02-09	Scale: N.T.S

DWG. NO E-C-04

HASAN & POLAK
ARCHITECTS & URBAN PLANNERS
37/D, Mohammed Ali Society, Karachi
Tel.: 021/438.45.80
Fax.: 021/452.23.61



57